


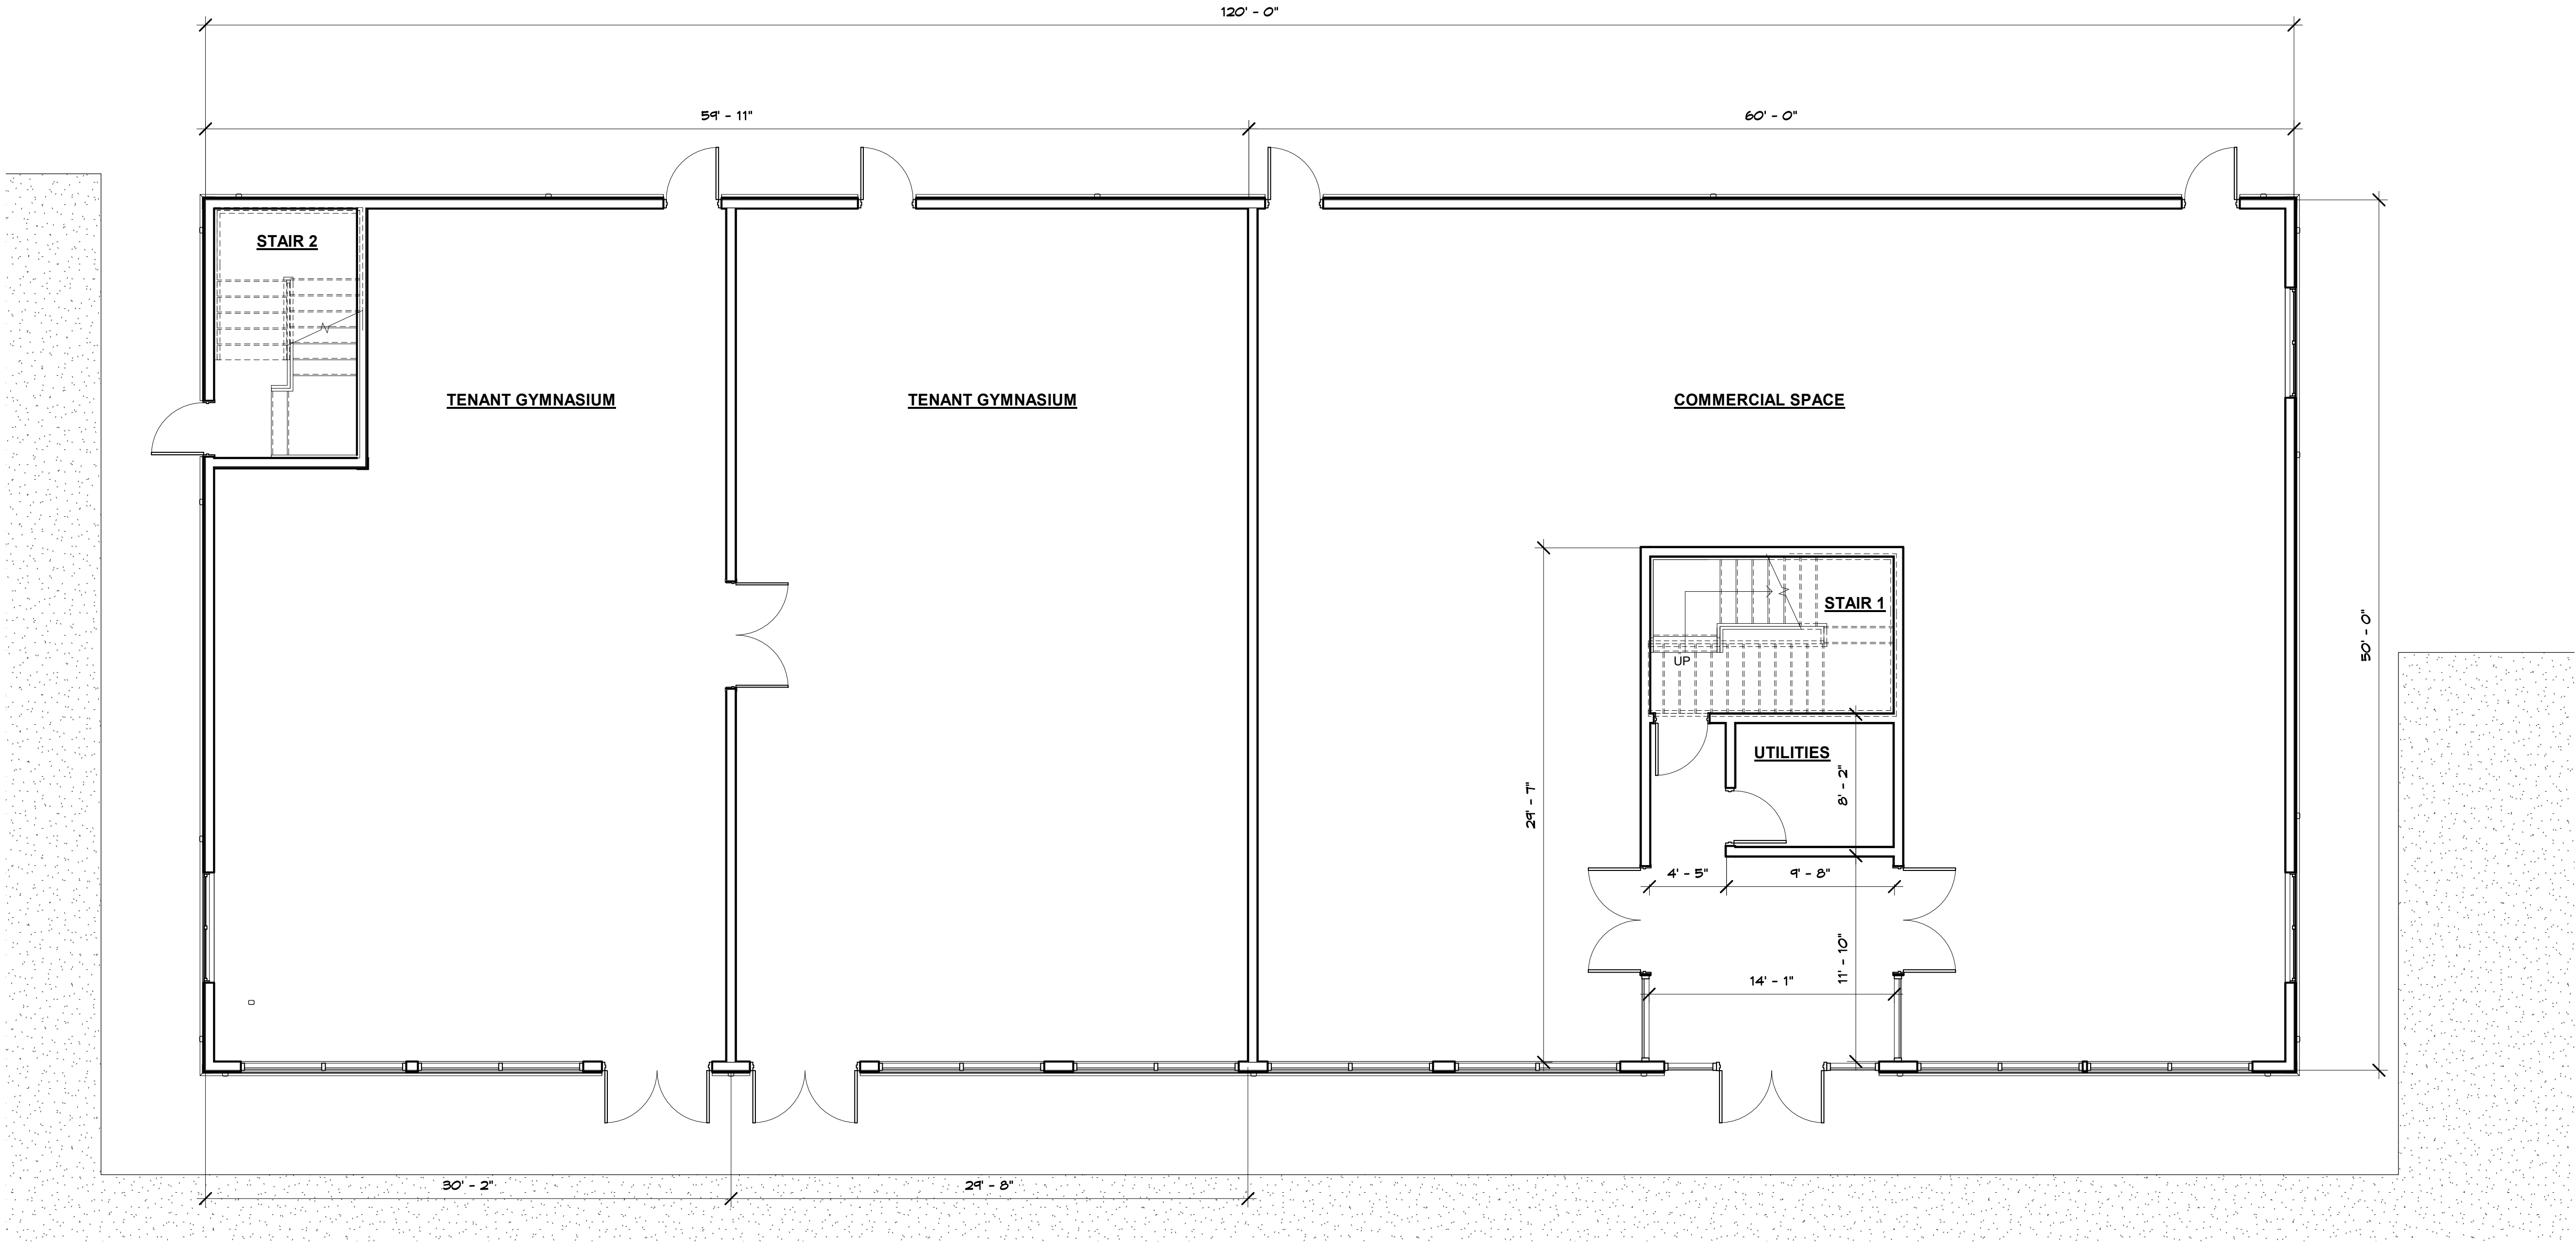

① GROUND FLOOR PLAN
3/16" = 1'-0"



STAMP:

DRAWING TITLE: GROUND FLOOR PLAN

DATE: 3-15-2021

SCALE: AS NOTED


DRAWN BY: PAK

JOB TITLE #: NEW MIXED USE BUILDING
NEWBURYPORT, DUNFRIE
NEWBURYPORT, MA 01951


CLIENT NAME #: MR. JOE BAVARO
15 GRAF ROAD UNIT 31
NEWBURYPORT, MA 01950

KRITIKOS ARCHITECTS

14 Olsen Road Peabody, MA 01960 (978) 531-4164
E-Mail: phil@kritikosarchitects.com
www.kritikosarchitects.com

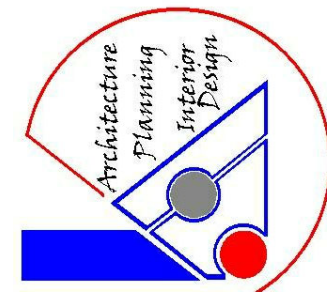

A-1

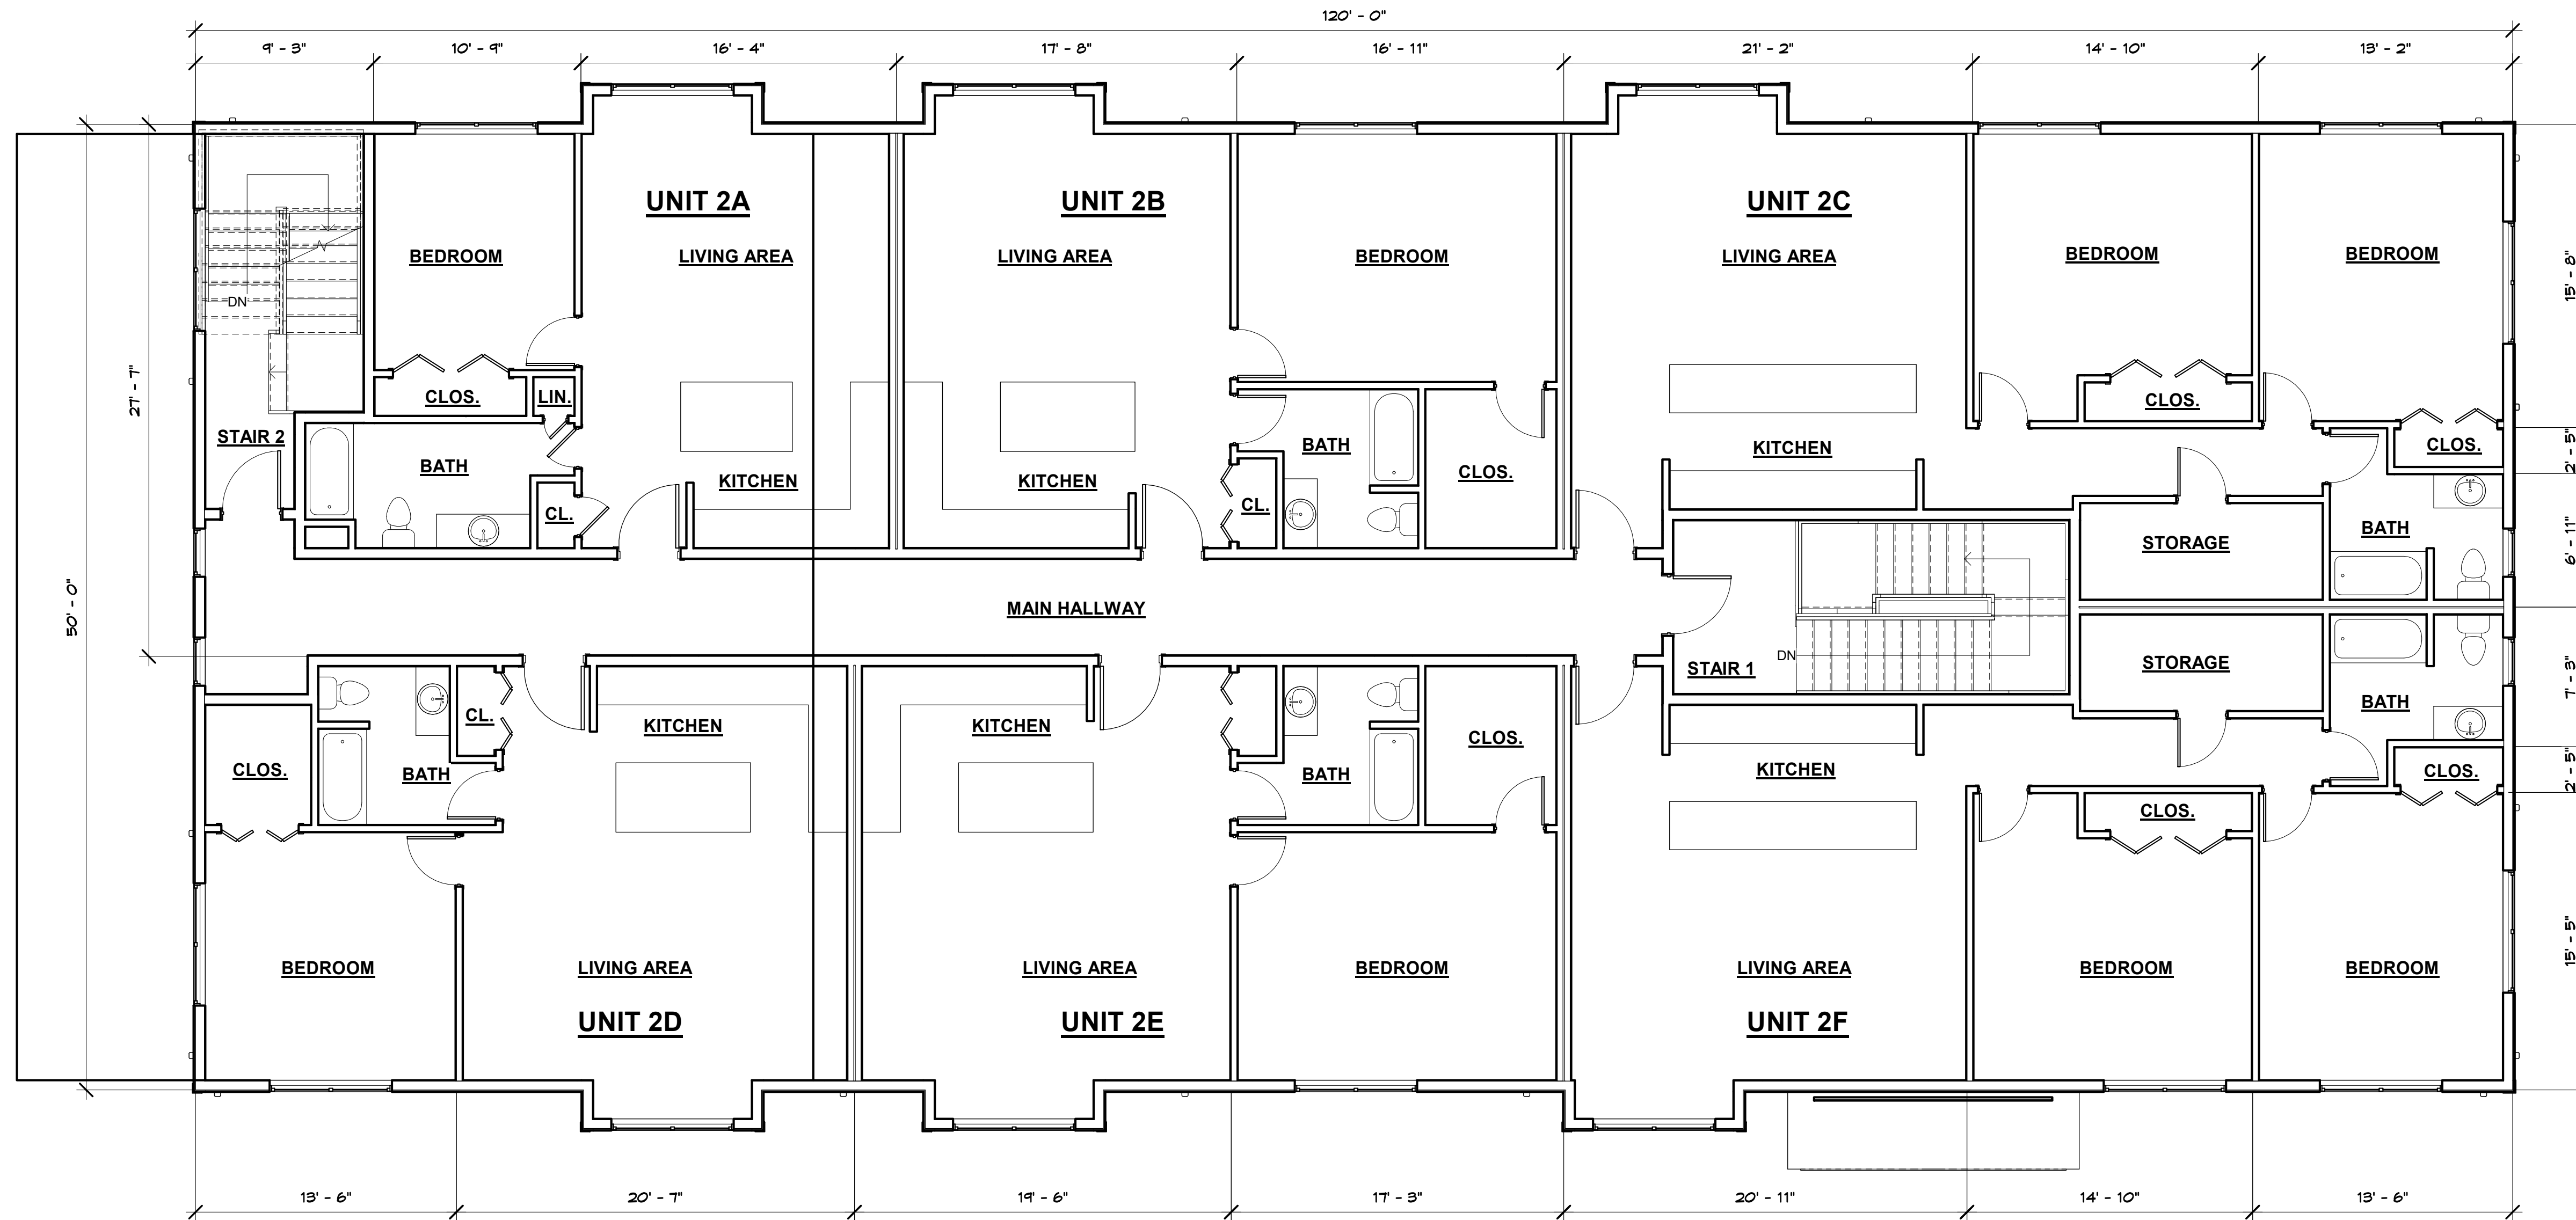

1 SECOND FLOOR PLAN
3/16" = 1'-0"



STAMP:

DRAWING TITLE: SECOND FLOOR PLAN

DATE: 3-15-2021

SCALE: AS NOTED

DRAWN BY: Author

REVISIONS:

JOB TITLE #: NEW MIXED USE BUILDING
SEABURYPORT DUNFRIE
NEWBURYPORT, MA 01961


CLIENT NAME #: MR. JOE BAVARO
15 GRAF ROAD UNIT 31
NEWBURYPORT, MA 01960

KRITIKOS ARCHITECTS


14 Olsen Road Peabody, MA 01960 (978) 531-4164

E-Mail: phil@kritikosarchitects.com


www.kritikosarchitects.com

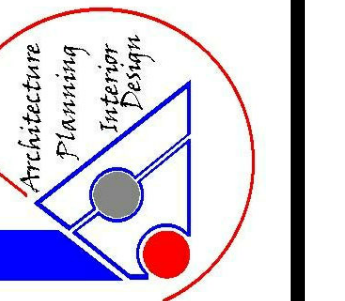

A-2

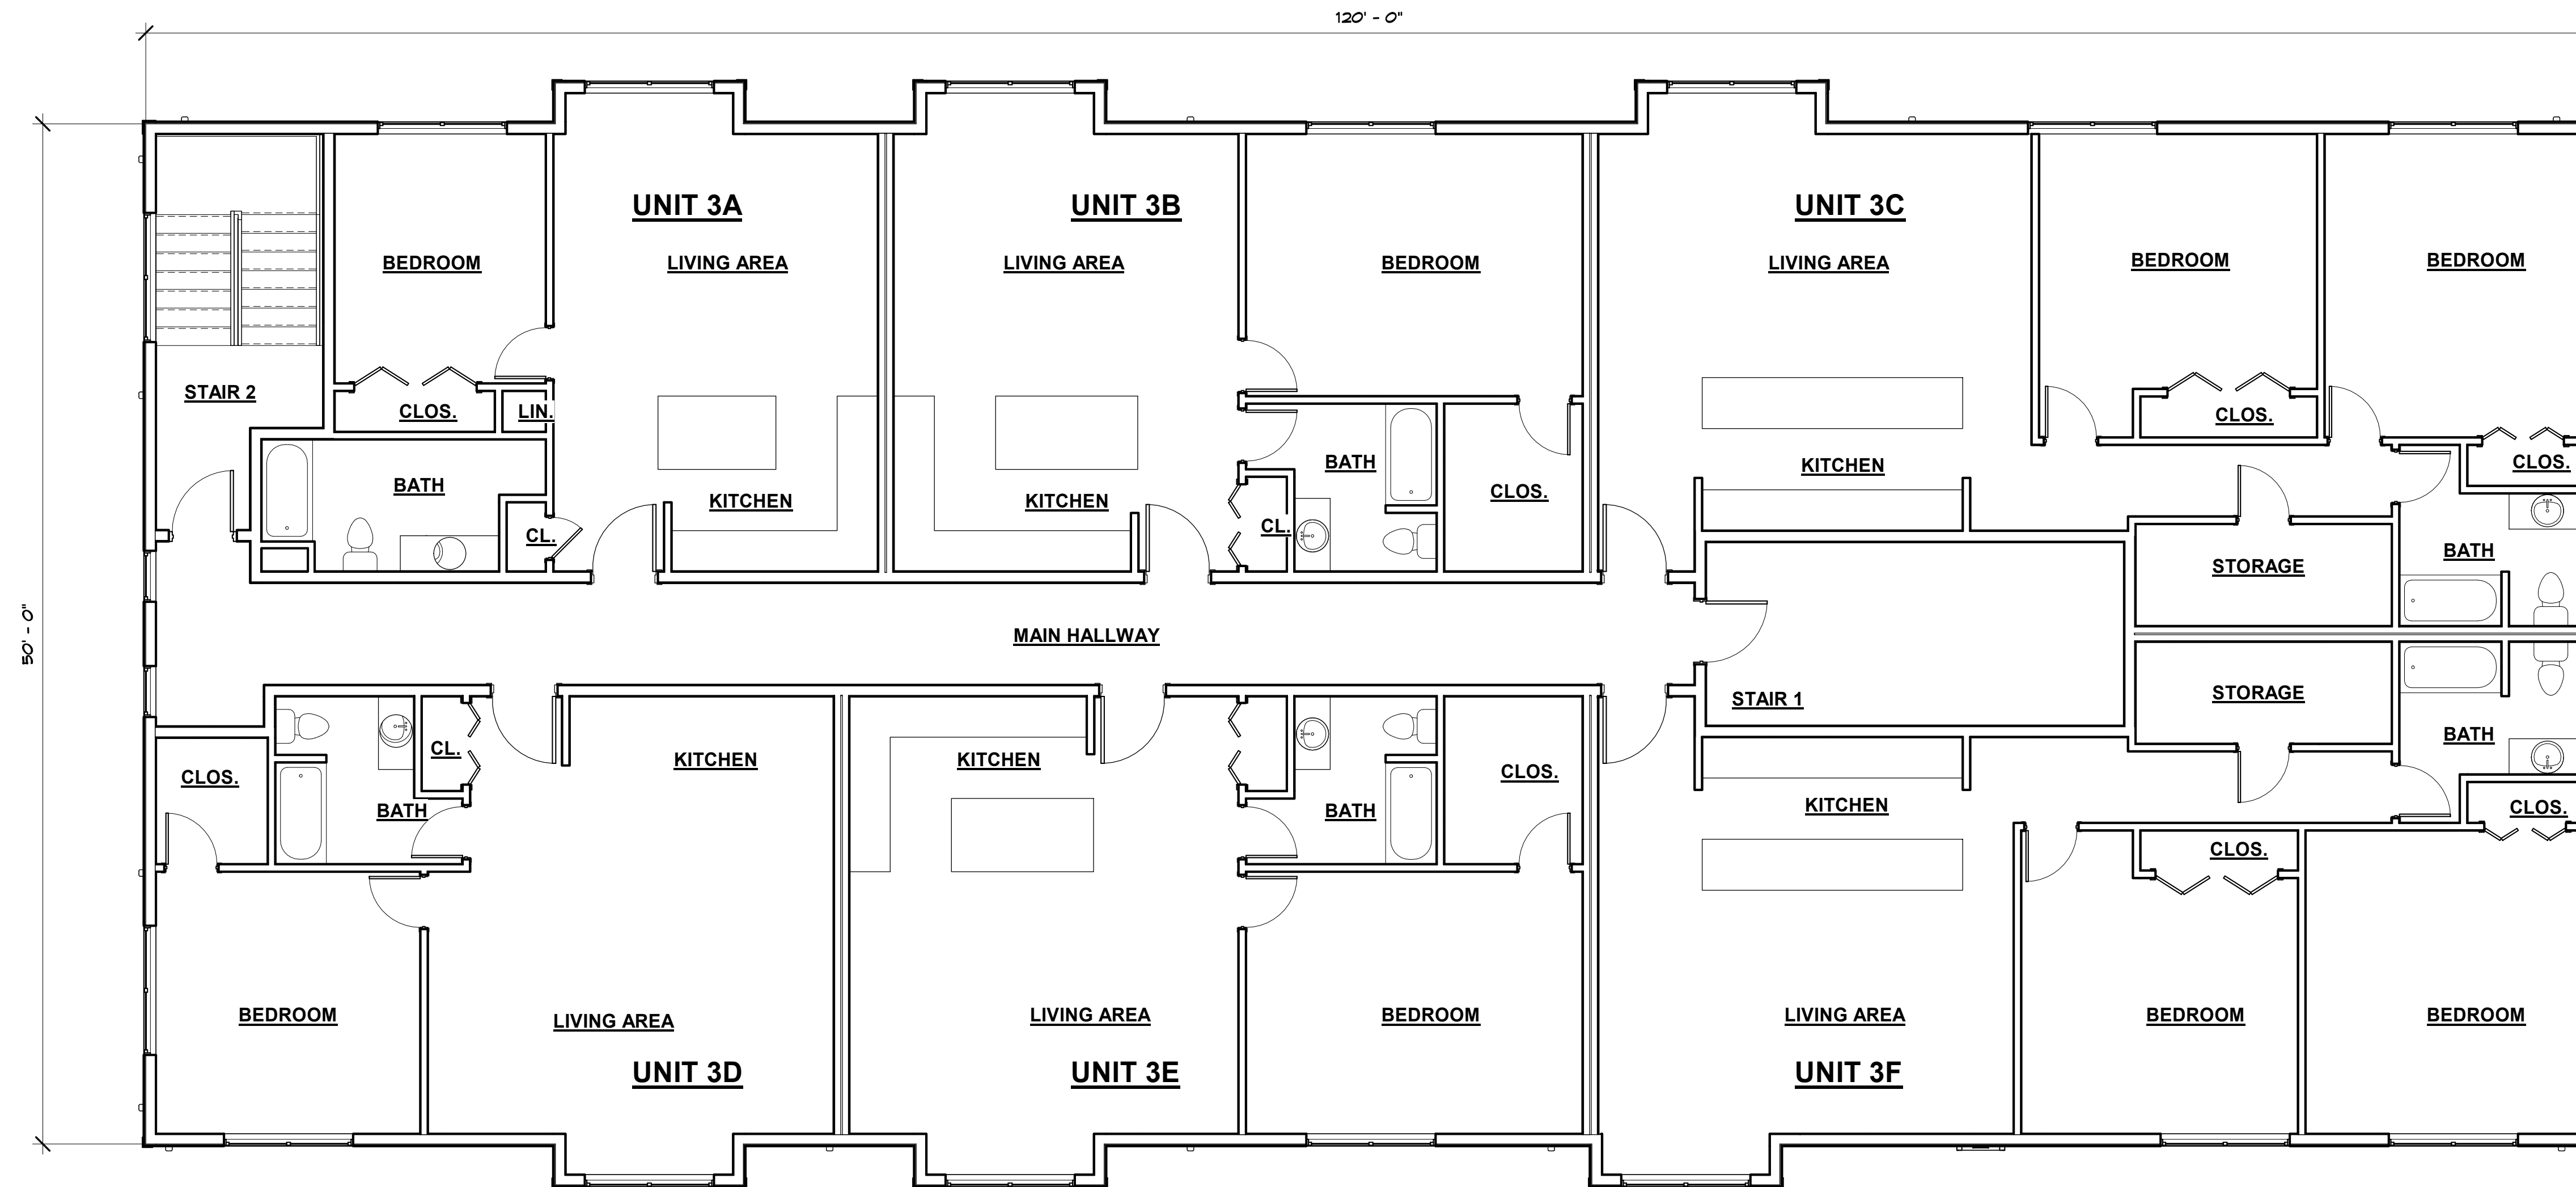

① THIRD FLOOR PLAN
3/16" = 1'-0"

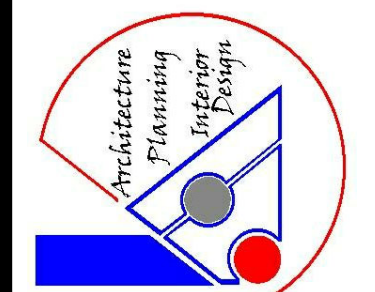

KRITIKOS ARCHITECTS

14 Olsen Road Peabody, MA 01960 (978) 531-4164
E-Mail: phil@kritikosarchitects.com
www.kritikosarchitects.com

JOB TITLE #: NEW MIXED USE BUILDING
SEABURYPORT DUNFRIE
NEWBURYPORT, MA 01951

CLIENT NAME #: MR. JOE BAVARO
15 GRAF ROAD UNIT 31
NEWBURYPORT, MA 01950

DRAWING TITLE: THIRD FLOOR PLAN

DATE: 9-15-2021

SCALE: AS NOTED

DRAWN BY: Author

REVISIONS:

STAMP:





① FRONT ELEVATION
3/16" = 1'-0"



② RIGHT ELEVATION
3/16" = 1'-0"



STAMP:

DRAWING TITLE ELEVATIONS

DATE: 9-15-2021

SCALE: AS NOTED

REVISIONS:

DRAWN BY: Author

JOB TITLE #: NEW MIXED USE BUILDING
NEWBURYPORT, MA 01960


CLIENT NAME #: MR. JOE BAVARO
16 GRAF ROAD UNIT 31
NEWBURYPORT, MA 01960

KRITIKOS ARCHITECTS

14 Olsen Road Peabody, MA 01960 (978) 531-4164

E-Mail: phil@kritikosarchitects.com

www.kritikosarchitects.com

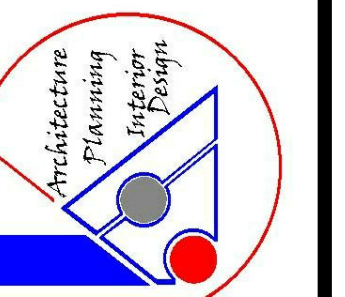


A-4



① REAR ELEVATION
3/16" = 1'-0"



② LEFT ELEVATION
3/16" = 1'-0"

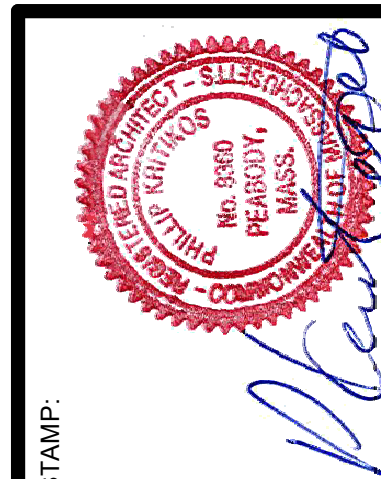

STAMP:

DRAWING TITLE ELEVATIONS

DATE: 9-15-2021

SCALE: AS NOTED

DRAWN BY: Author

REVISIONS:

JOB TITLE #:

NEW MIXED USE BUILDING
NEWBURYPORT DUNPIKE
NEWBURYPORT, MA 01961

CLIENT NAME #:


MR. JOE BAVARO
16 GRAF ROAD UNIT 31
NEWBURYPORT, MA 01960

KRITIKOS ARCHITECTS


14 Olsen Road Peabody, MA 01960 (978) 531-4164
E-Mail: phil@kritikosarchitects.com
www.kritikosarchitects.com

Architecture
Planning
Interior Design

A-5

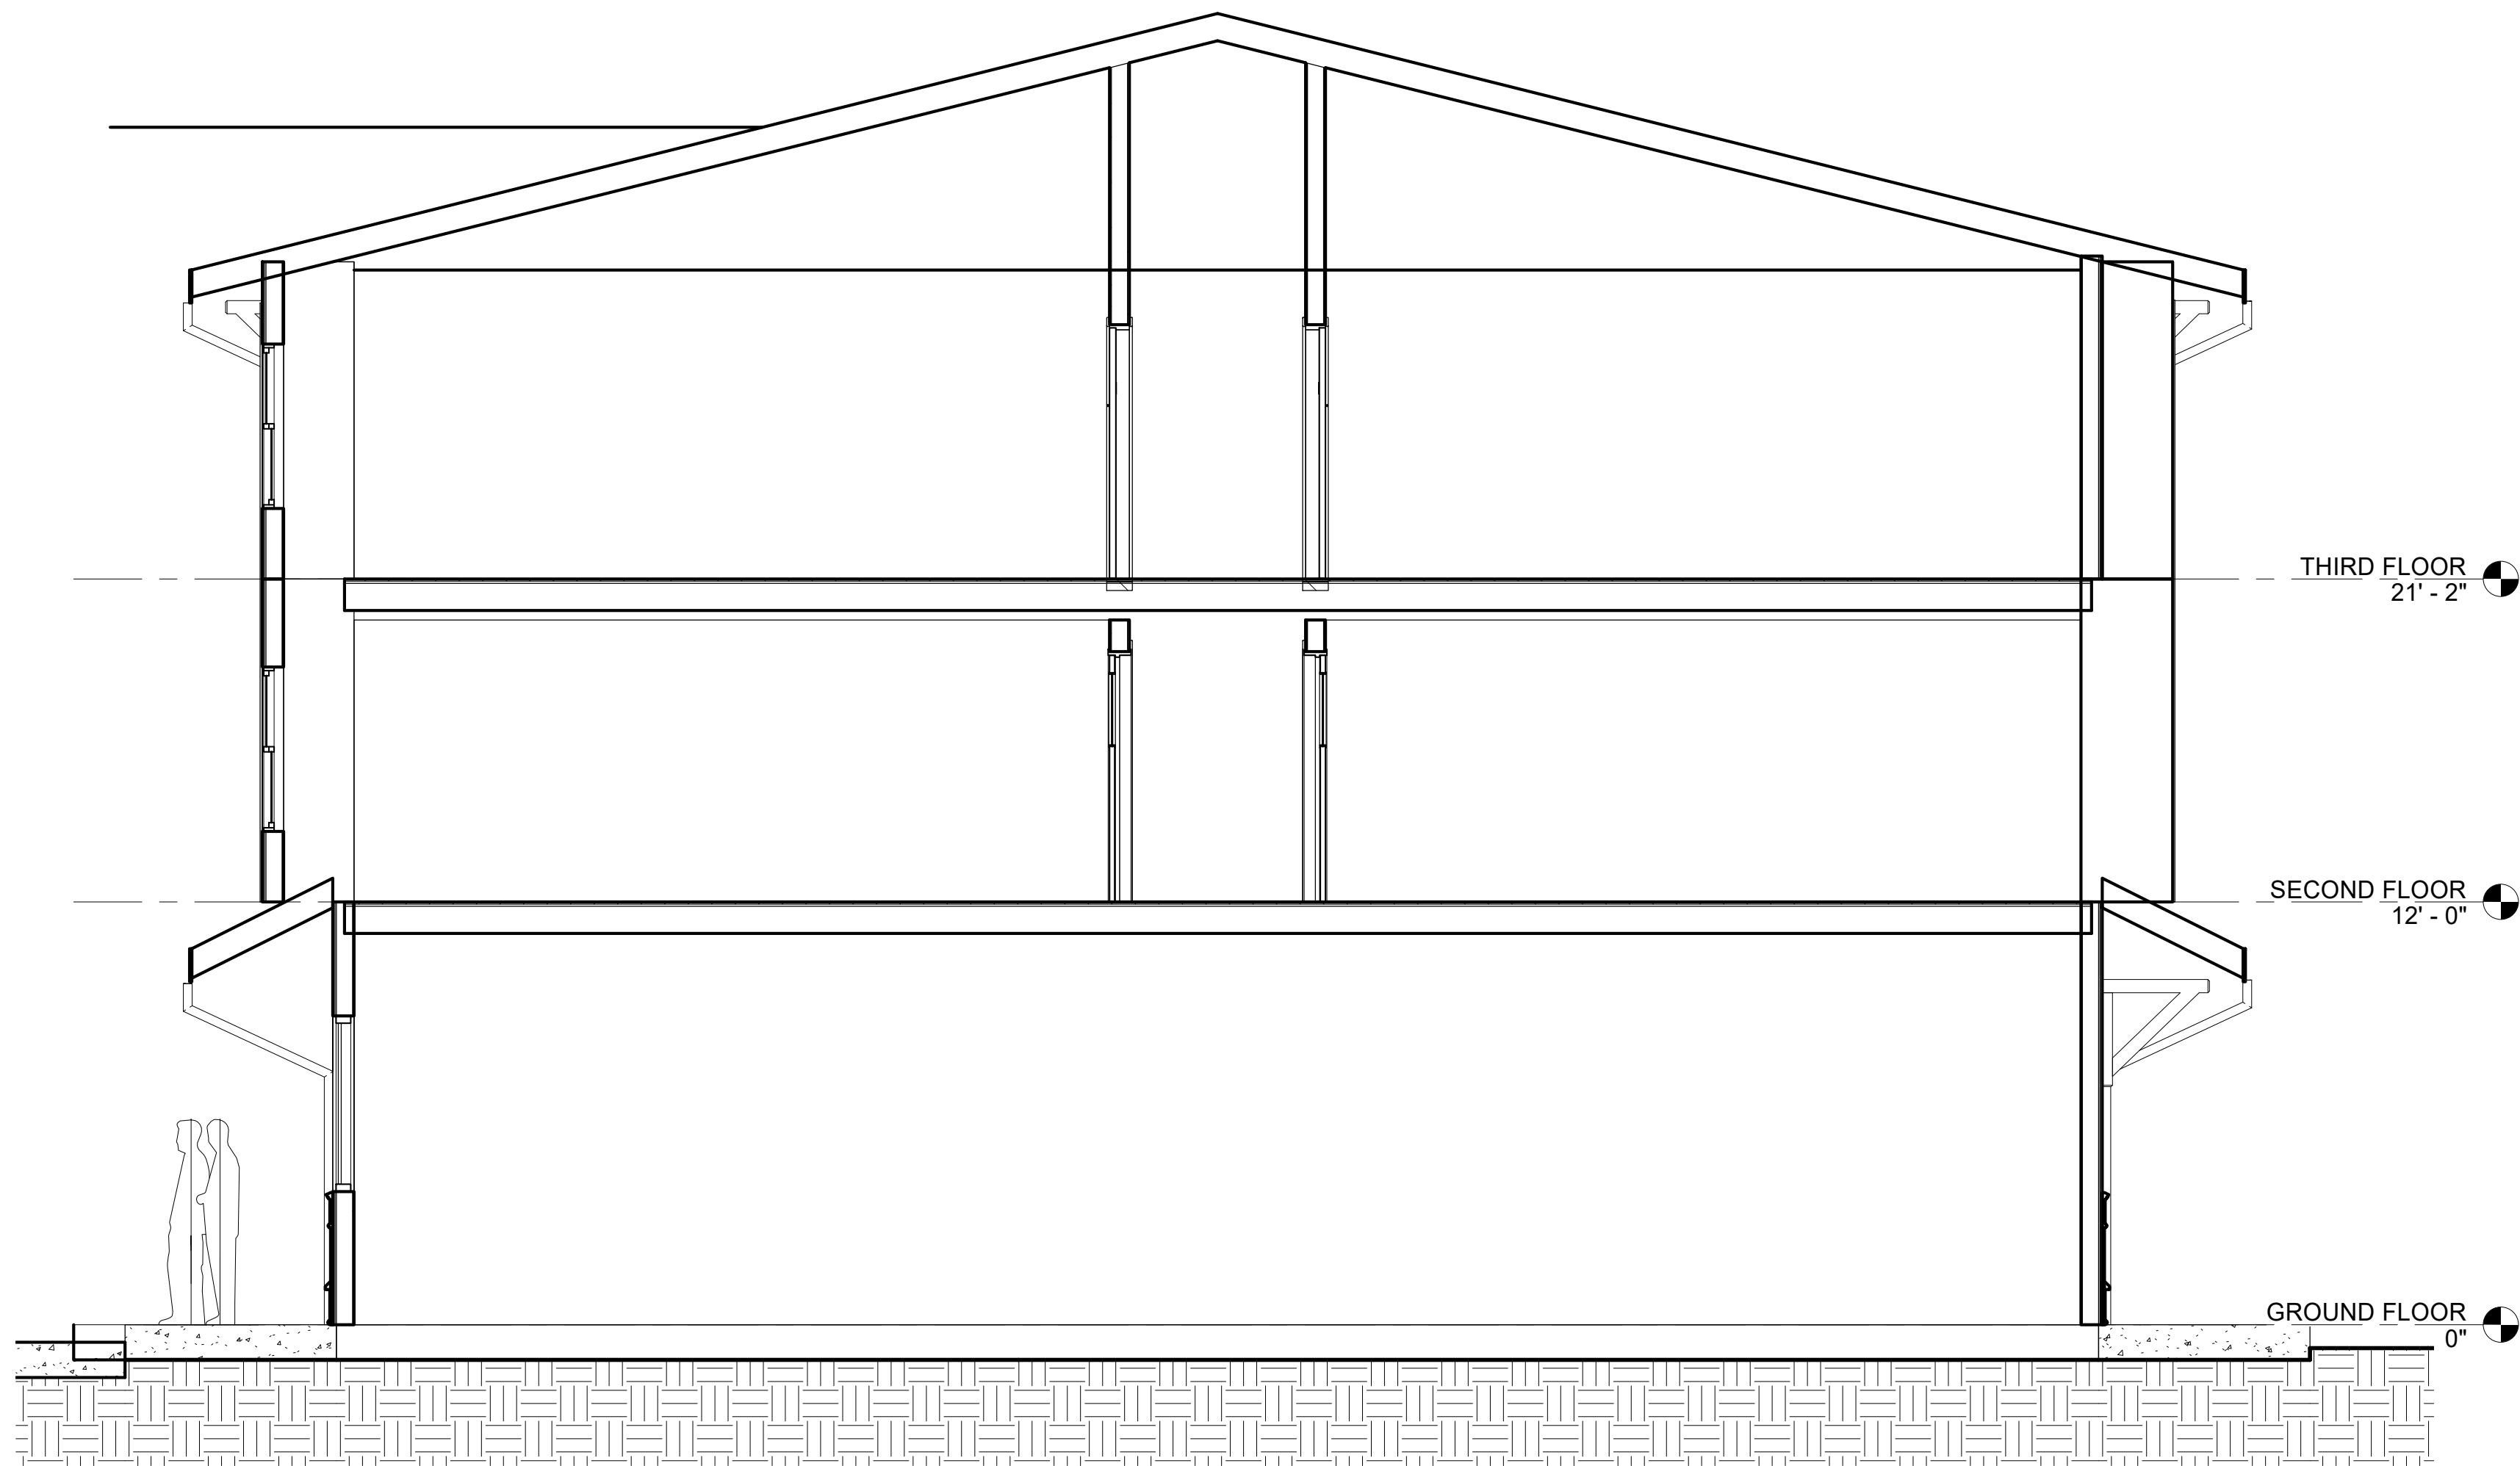

① BUILDING SECTION
1/4" = 1'-0"

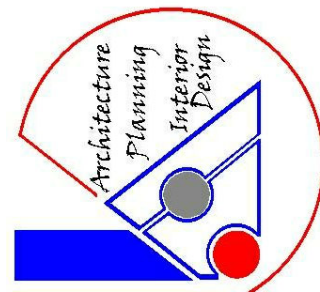

KRITIKOS ARCHITECTS

14 Olsen Road Peabody, MA 01960 (978) 531-4164
E-Mail: phil@kritikosarchitects.com
www.kritikosarchitects.com

JOB TITLE #: NEW MIXED USE BUILDING
NEWBURYPORT DUNFRIE
NEWBURYPORT, MA 01921

CLIENT NAME #: MR. JOE BAVARO
16 GRAF ROAD UNIT 31
NEWBURYPORT, MA 01950

DATE: 3-15-2021

SCALE:
AS NOTED

DRAWN BY:
Author

DRAWING TITLE: BUILDING SECTION

STAMP:

