



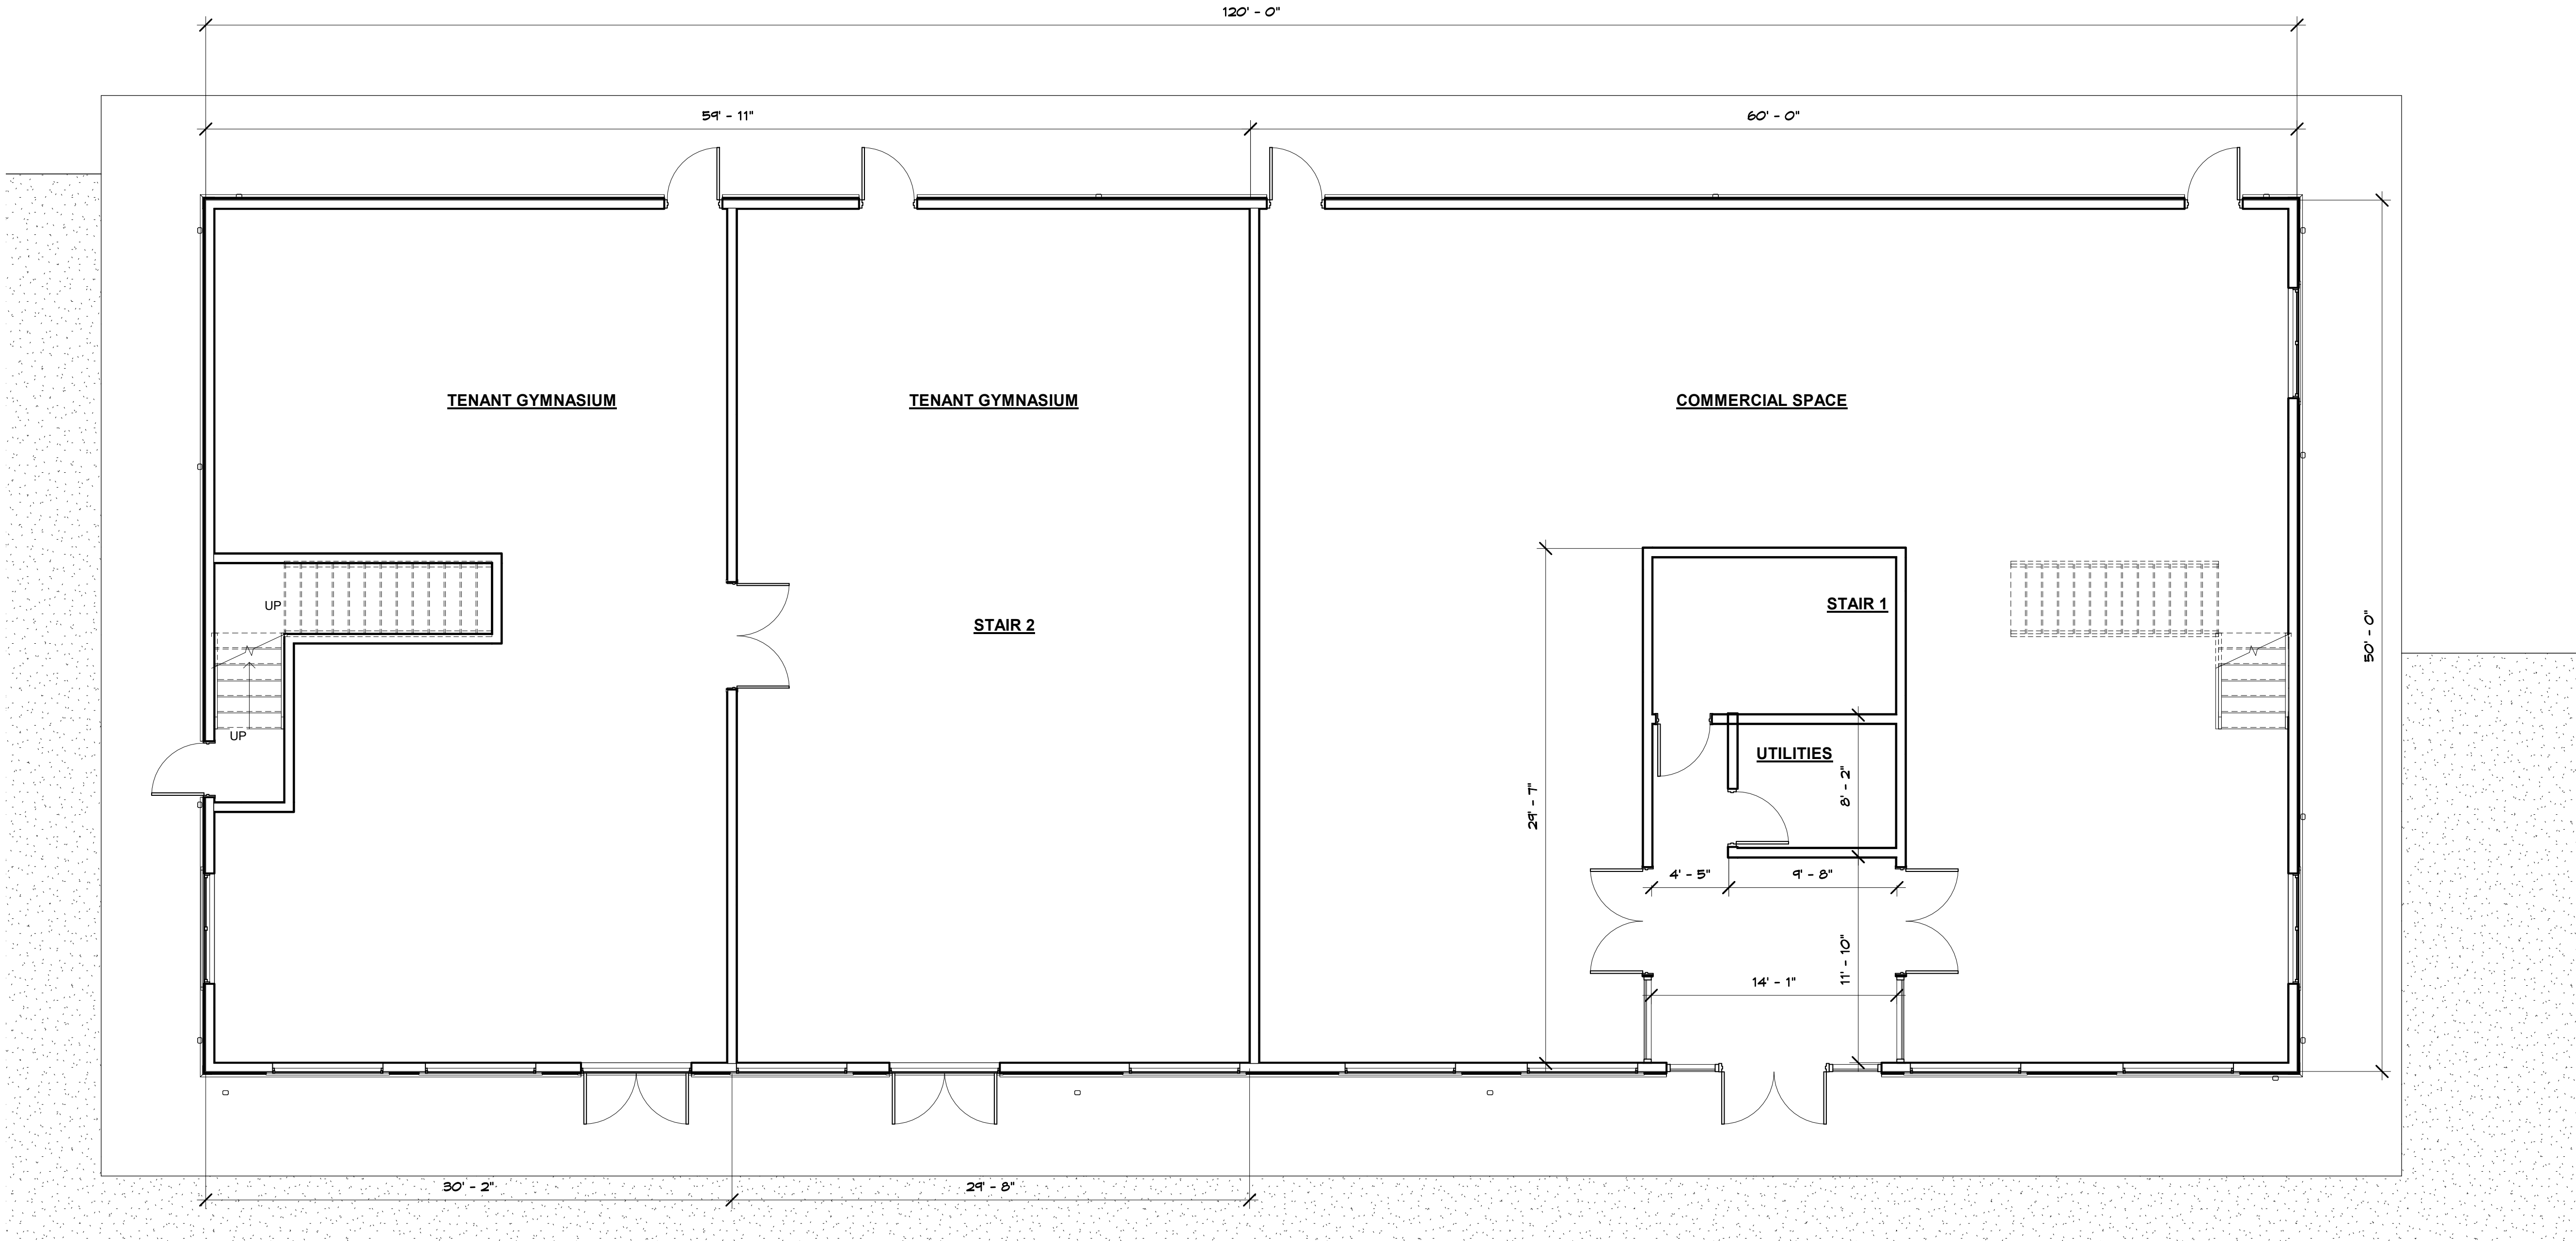

① GROUND FLOOR PLAN
3/16" = 1'-0"

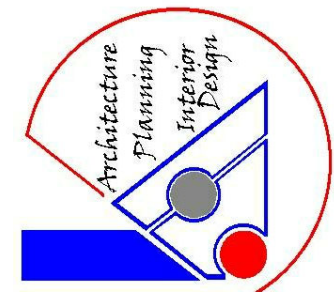

KRITIKOS ARCHITECTS

14 Olsen Road Peabody, MA 01960 (978) 531-4164
E-Mail: phil@kritikosarchitects.com
www.kritikosarchitects.com

JOB TITLE #: NEW MIXED USE BUILDING
NEWBURYPORT, MA 01961

CLIENT NAME #: MR. JOE BAVARO
18 GRAF ROAD UNIT 31
NEWBURYPORT, MA 01950


DATE: 5-3-2021


SCALE: AS NOTED

DRAWN BY: PAK

DRAWING TITLE: GROUND FLOOR PLAN

STAMP:

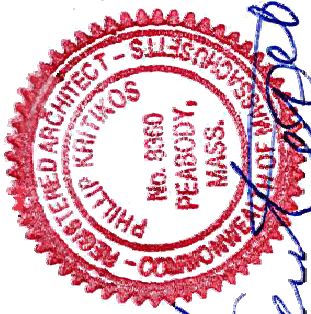

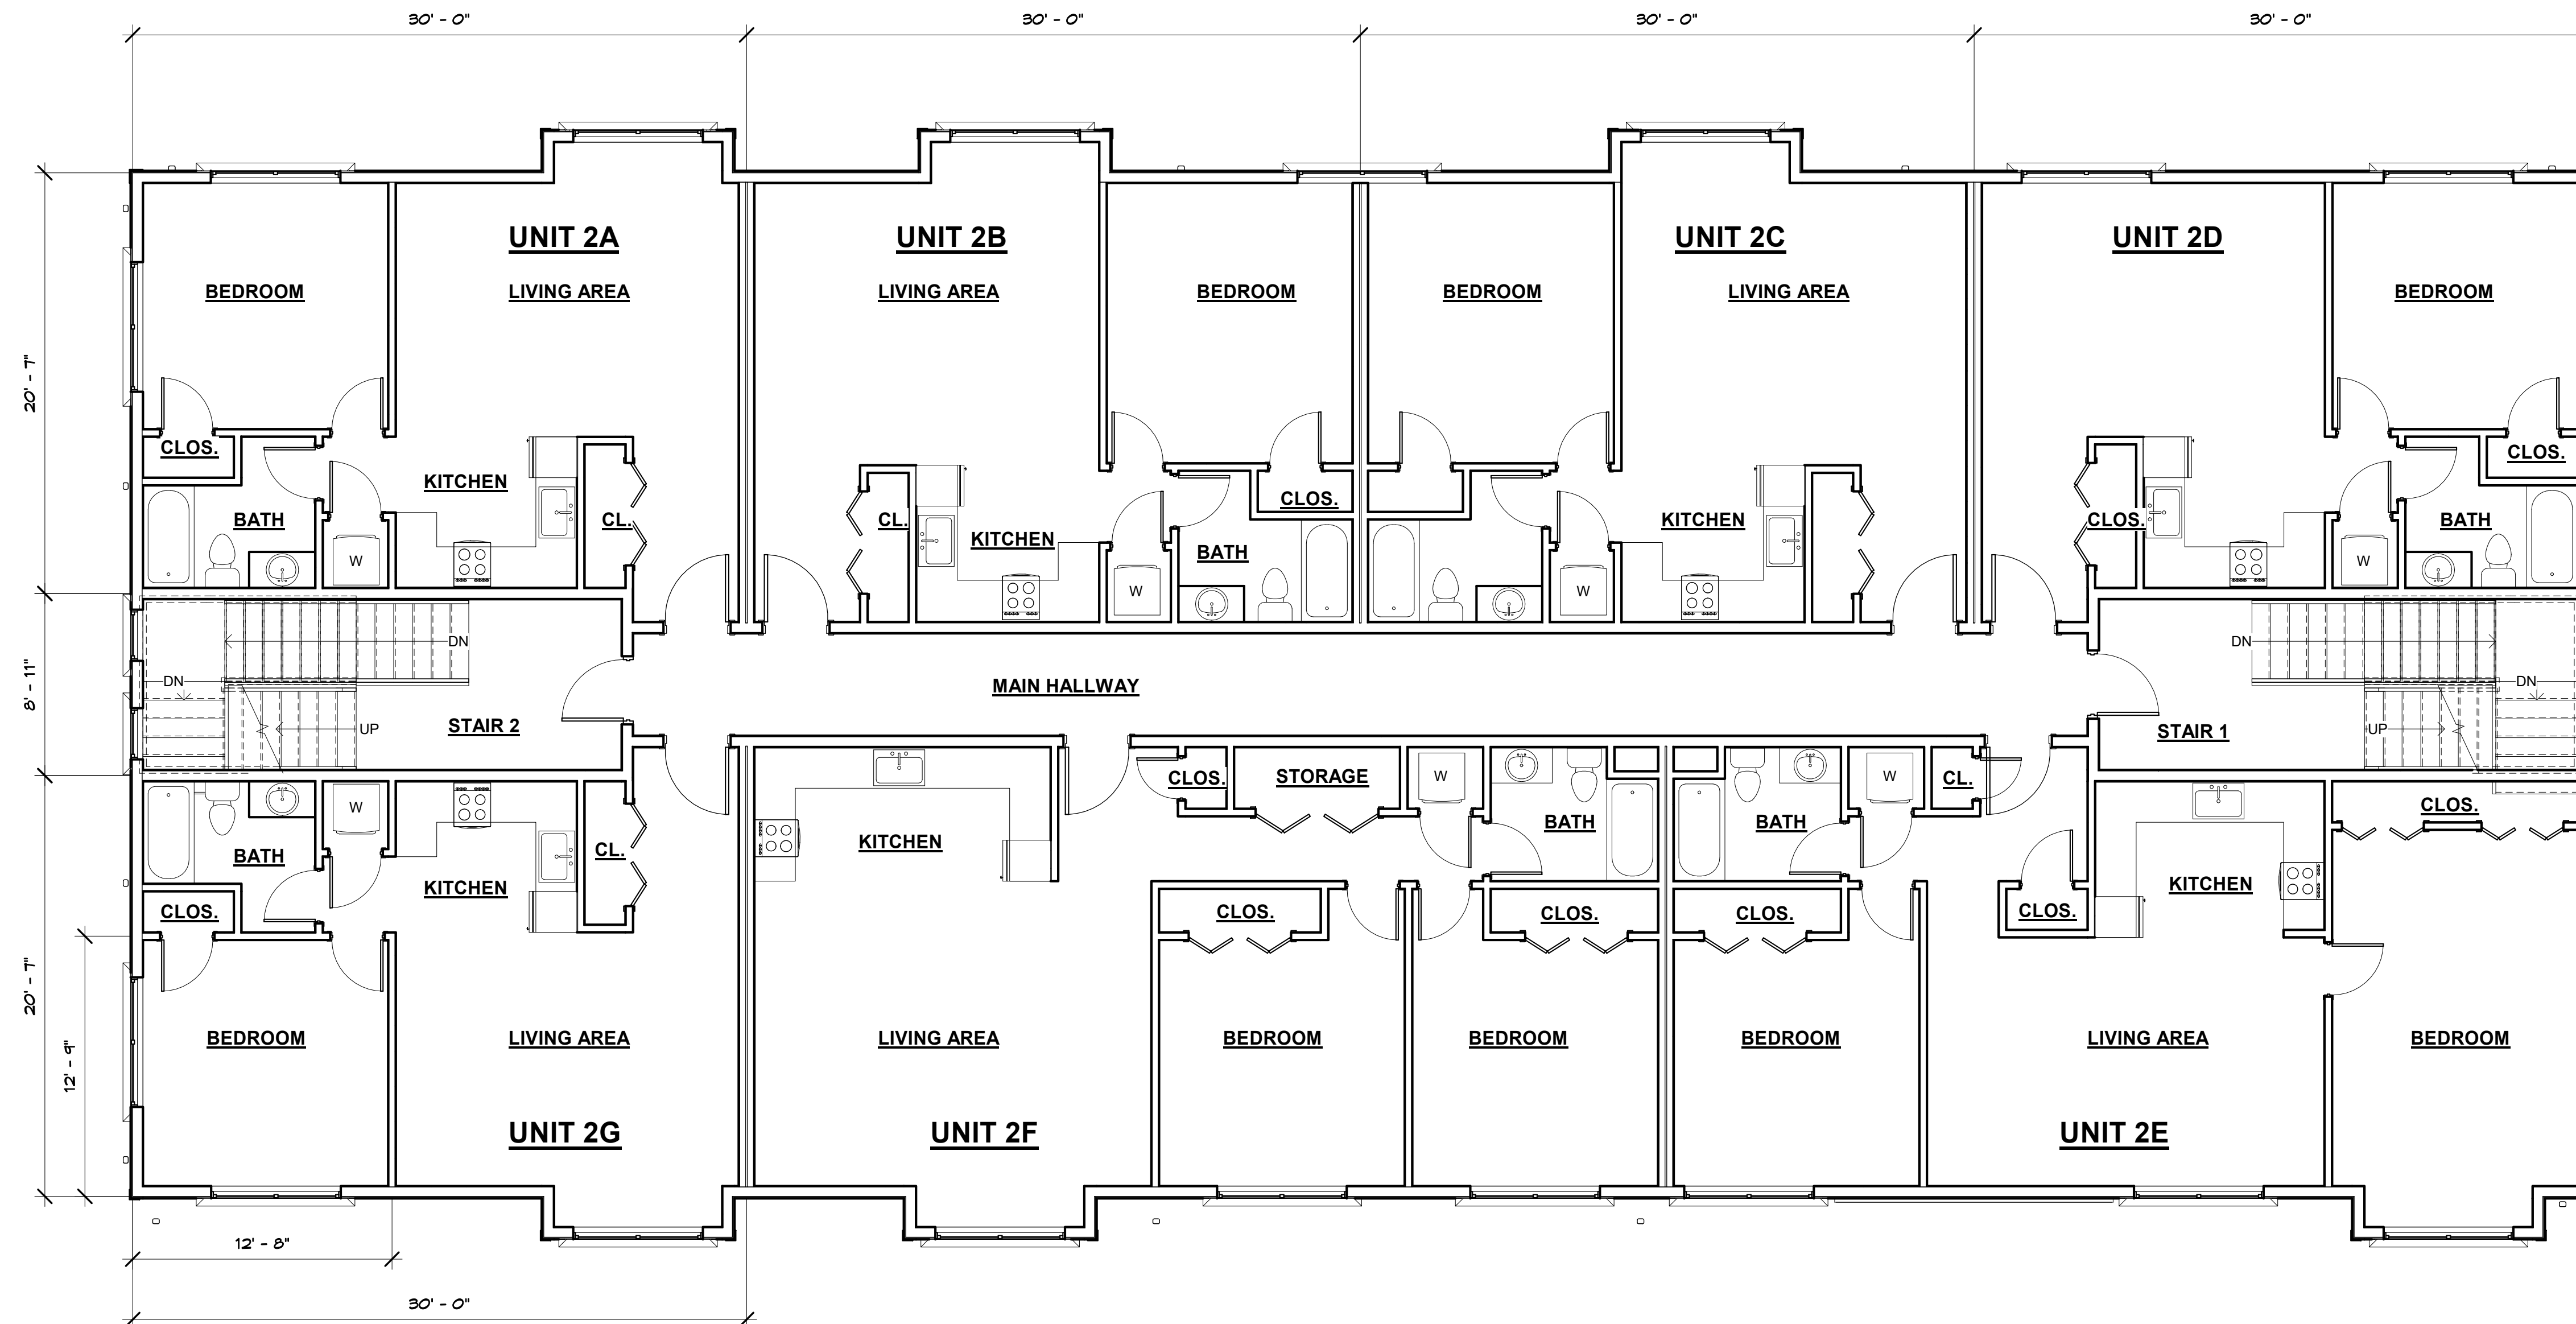

1 SECOND FLOOR PLAN
3/16" = 1'-0"



STAMP:

DRAWING TITLE: SECOND FLOOR PLAN

DATE: 5-3-2021

SCALE: AS NOTED

REVISIONS:

DRAWN BY: Author

Author

JOB TITLE #: NEW MIXED USE BUILDING
SEABURYPORT DUNFRIE
NEWBURYPORT, MA 01951


CLIENT NAME #: MR. JOE BAVARZO
18 GRAF ROAD UNIT 31
NEWBURYPORT, MA 01950

KRITIKOS ARCHITECTS

14 Olsen Road Peabody, MA 01960 (978) 531-4164

E-Mail: phil@kritikosarchitects.com

www.kritikosarchitects.com

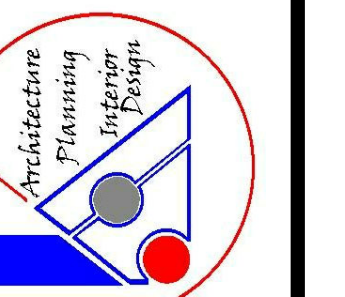

A-2



1 THIRD FLOOR PLAN
3/16" = 1'-0"




STAMP:

DRAWING TITLE: THIRD FLOOR PLAN


DATE: 5-3-2021
SCALE: AS NOTED
DRAWN BY: Author

JOB TITLE #: NEW MIXED USE BUILDING
NEWBURYPORT, MA 01901
CLIENT NAME #: MR. JOE BAYARO
18 GRAF ROAD, UNIT 31
NEWBURYPORT, MA 01950

KRITIKOS ARCHITECTS
14 Olsen Road Peabody, MA 01960 (978) 531-4164
E-Mail: phil@kritikosarchitects.com
www.kritikosarchitects.com

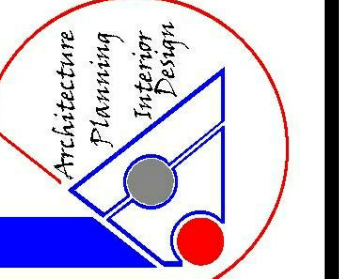

A-3

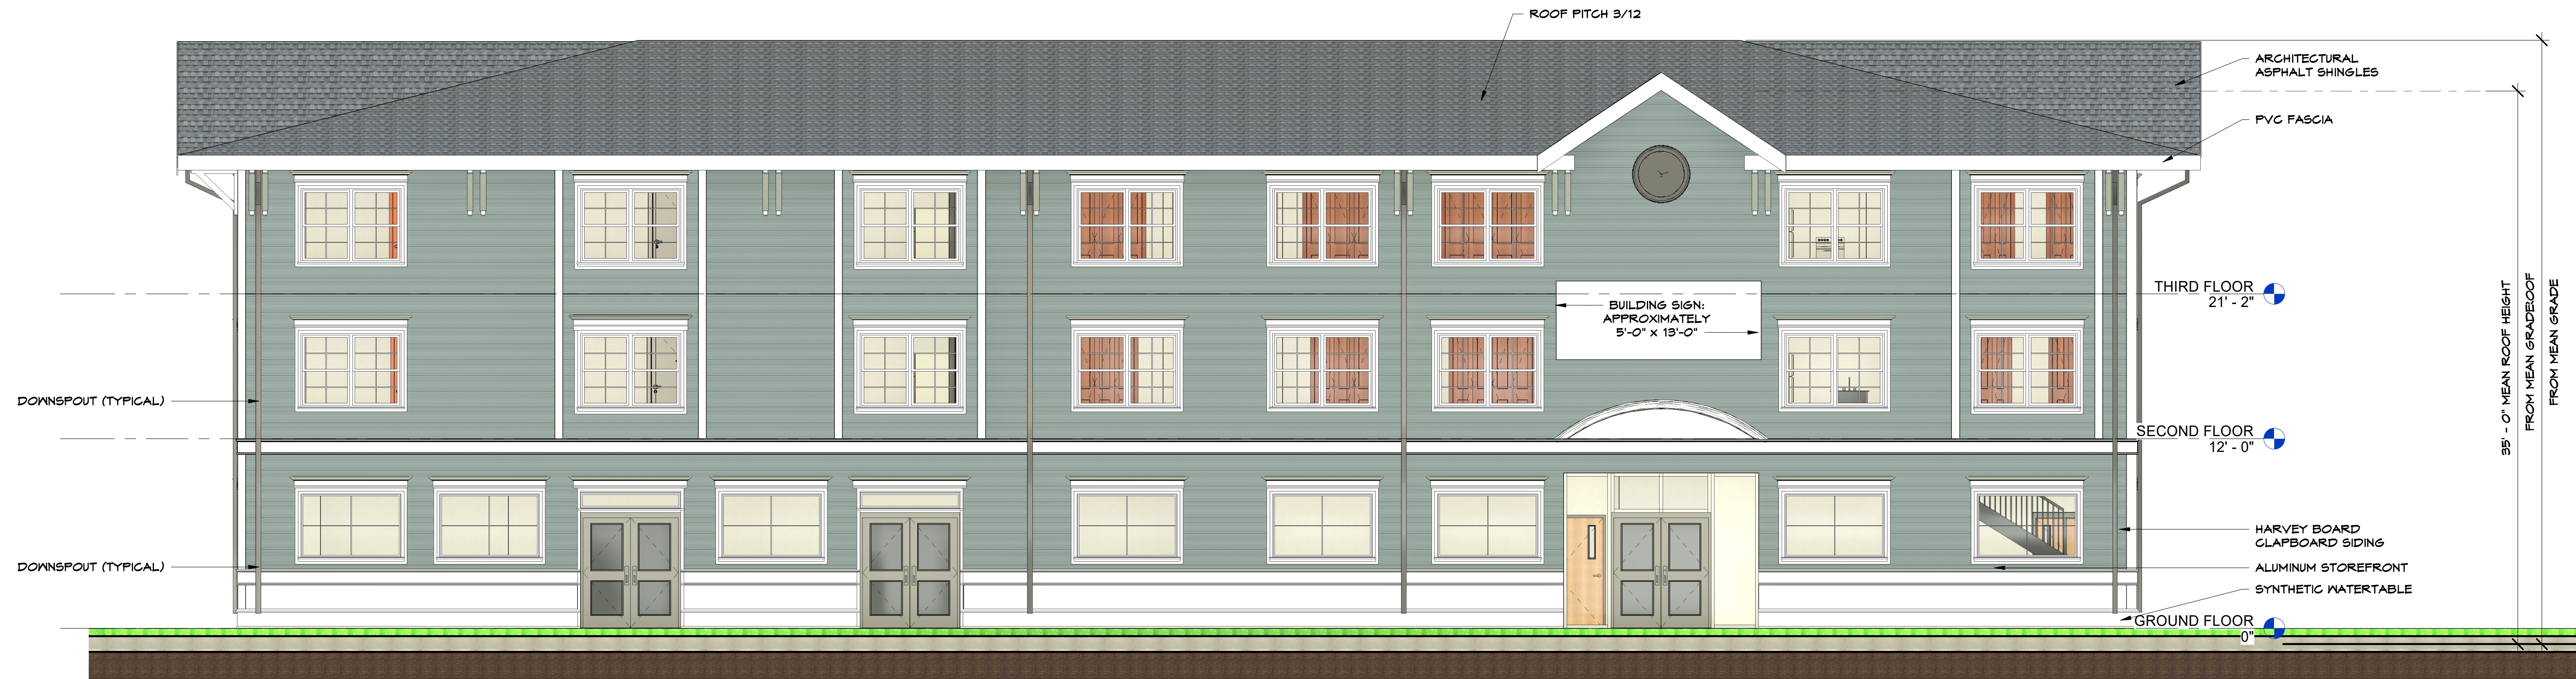

① FRONT ELEVATION
3/16" = 1'-0"



② RIGHT ELEVATION
3/16" = 1'-0"



STAMP: *Phil Kravitz*

DRAWING TITLE ELEVATIONS

DATE: 5-3-2021

REVISIONS:

SCALE: AS NOTED


DRAWN BY: Author

JOB TITLE #: NEW MIXED USE BUILDING
SNEBURYPORT DUNFRIE
NEWBURYPORT, MA 01950

CLIENT NAME #: MR. JOE BAVARO
16 GRAF ROAD UNIT 31
NEWBURYPORT, MA 01950

KRITIKOS ARCHITECTS

14 Olsen Road Peabody, MA 01960 (978) 531-4164
E-Mail: phil@kritikosarchitects.com
www.kritikosarchitects.com

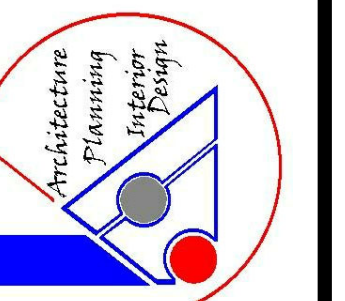



① REAR ELEVATION
3/16" = 1'-0"



② LEFT ELEVATION
3/16" = 1'-0"




STAMP: *Phil Varney*

DRAWING TITLE ELEVATIONS

DATE: 5-3-2021
SCALE: AS NOTED
DRAWN BY: PAK

JOB TITLE #: NEW MIXED USE BUILDING
NEWBURYPORT DUNPK
NEWBURYPORT, MA 01901
CLIENT NAME #: MR. JOE BAVARO
15 GRAF ROAD UNIT 31
NEWBURYPORT, MA 01950

KRITIKOS ARCHITECTS
14 Olsen Road Peabody, MA 01960 (978) 531-4164
E-Mail: phil@kritikosarchitects.com
www.kritikosarchitects.com

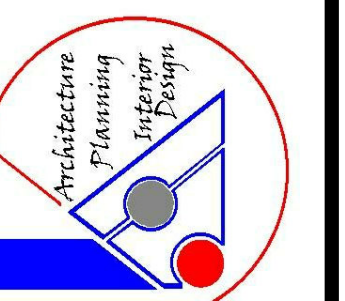

A-5