



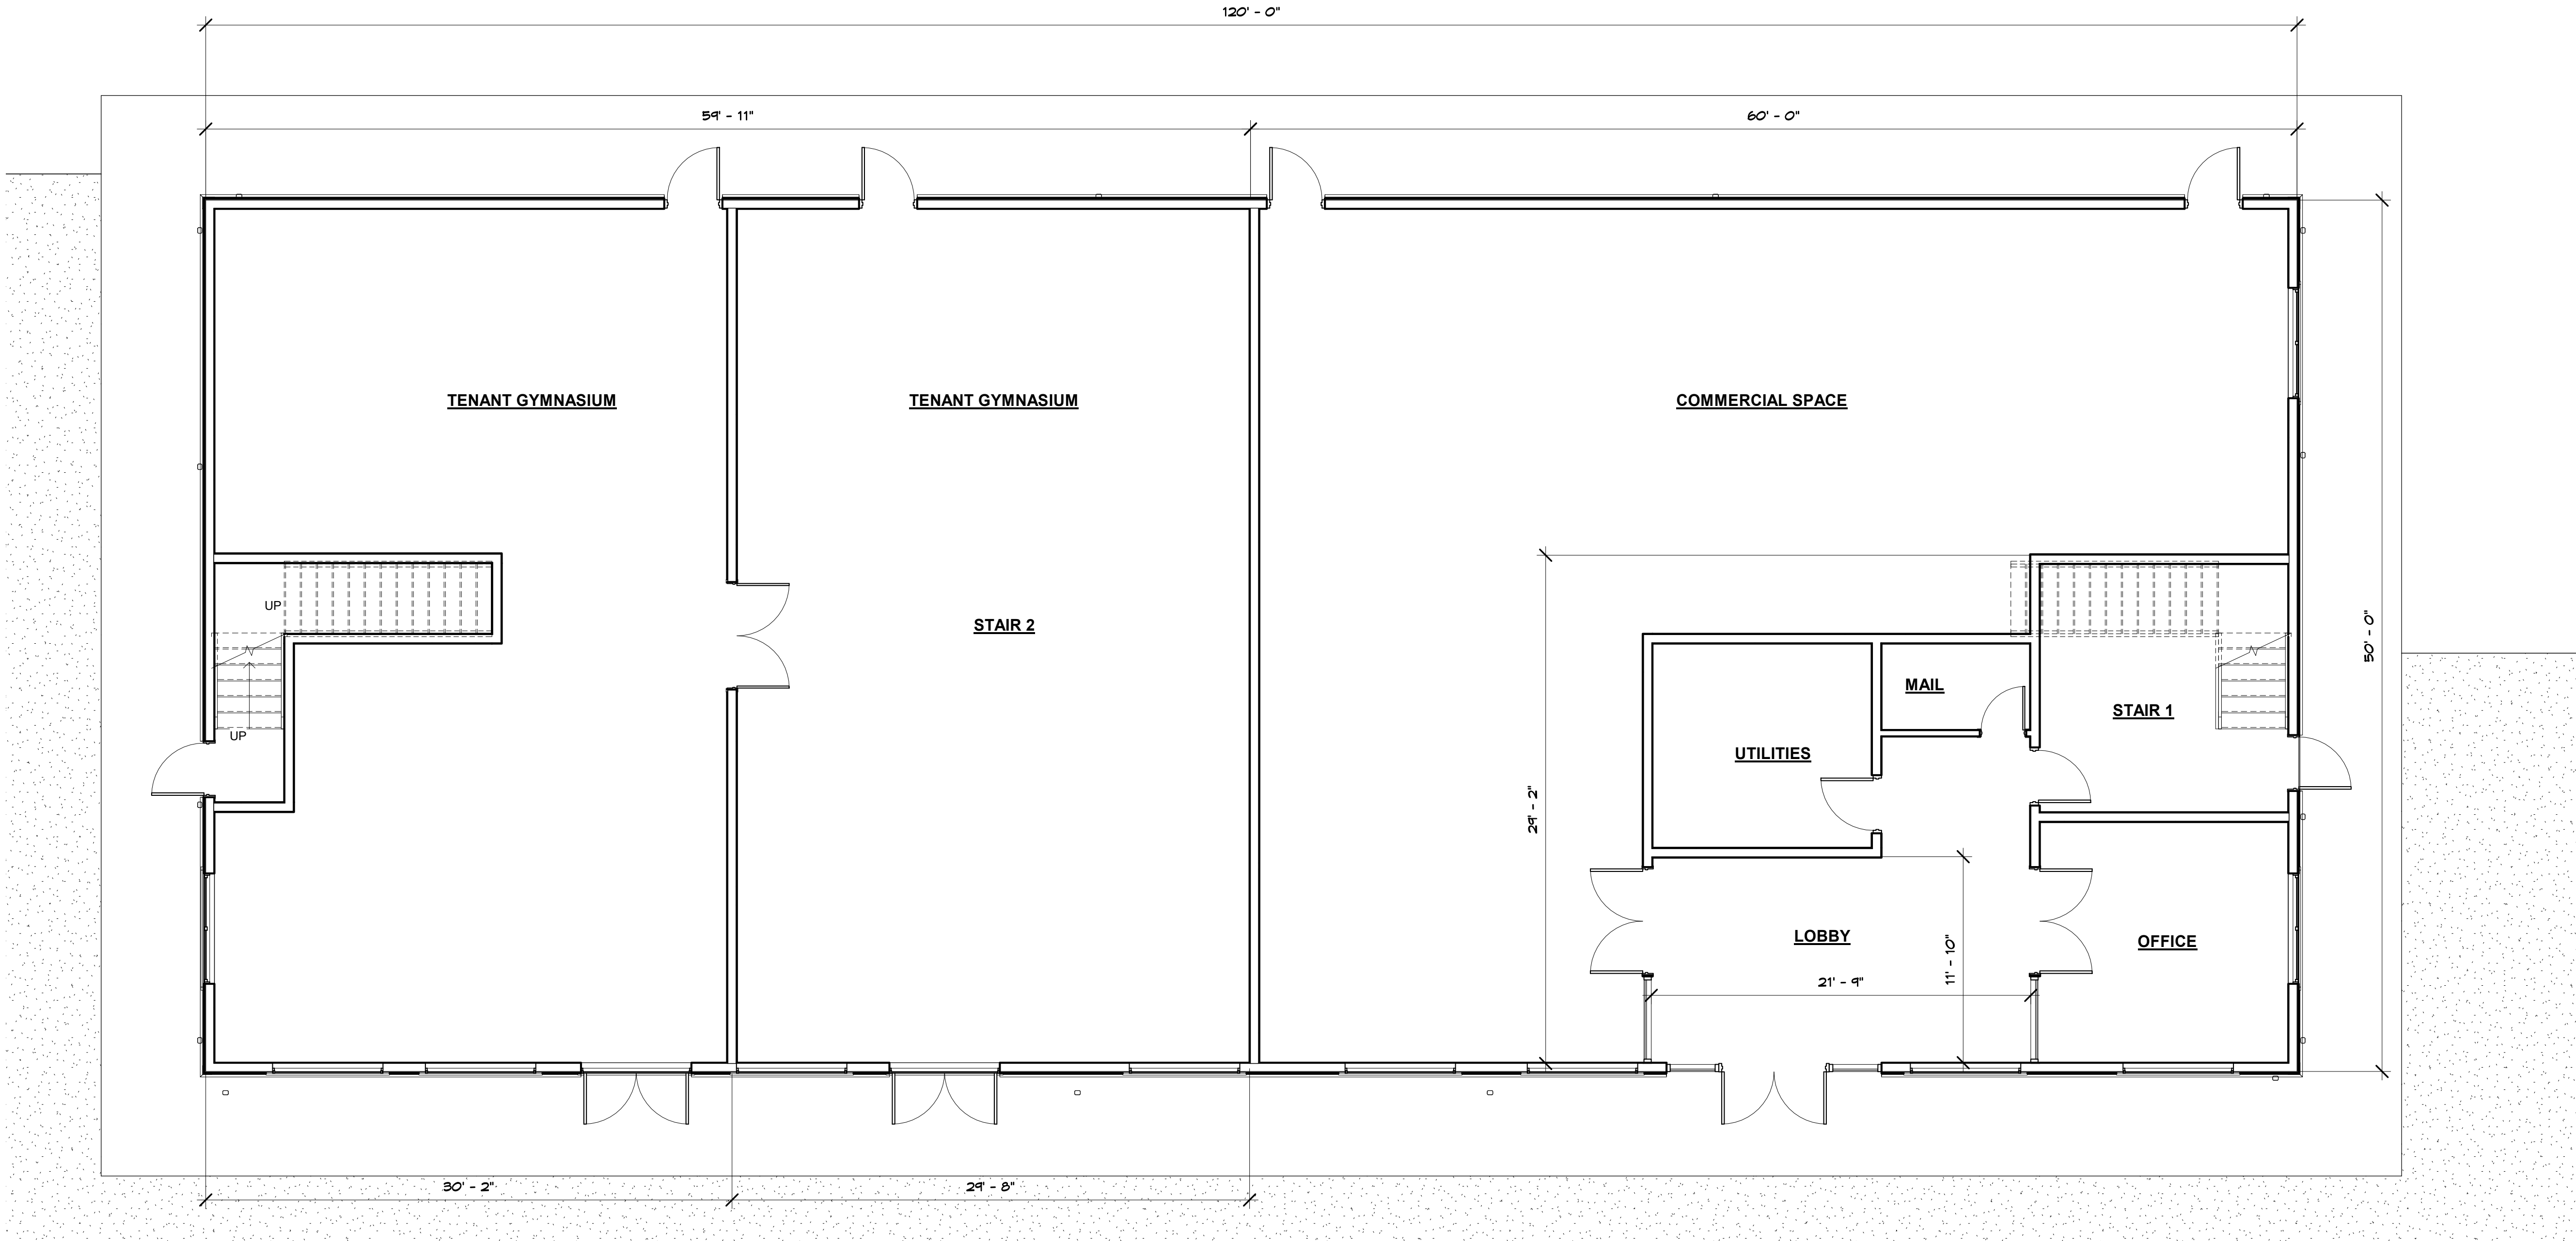

① GROUND FLOOR PLAN
3/16" = 1'-0"

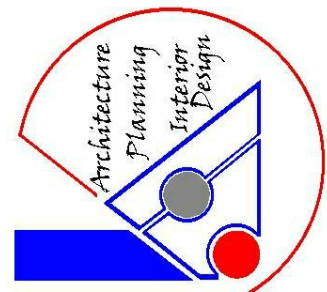

KRITIKOS ARCHITECTS

14 Olsen Road Peabody, MA 01960 (978) 531-4164
E-Mail: phil@kritikosarchitects.com
www.kritikosarchitects.com


JOB TITLE #: NEW MIXED USE BUILDING
NEWBURYPORT, DUNFRIE
NEWBURY, MA 01951


CLIENT NAME #: MR. JOE BAVARO
15 GRAF ROAD UNIT 31
NEWBURYPORT, MA 01950

DATE: 5-12-2021
SCALE: AS NOTED
DRAWN BY: PAK


DRAWING TITLE: GROUND FLOOR PLAN

STAMP:

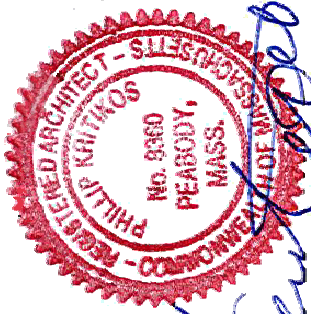

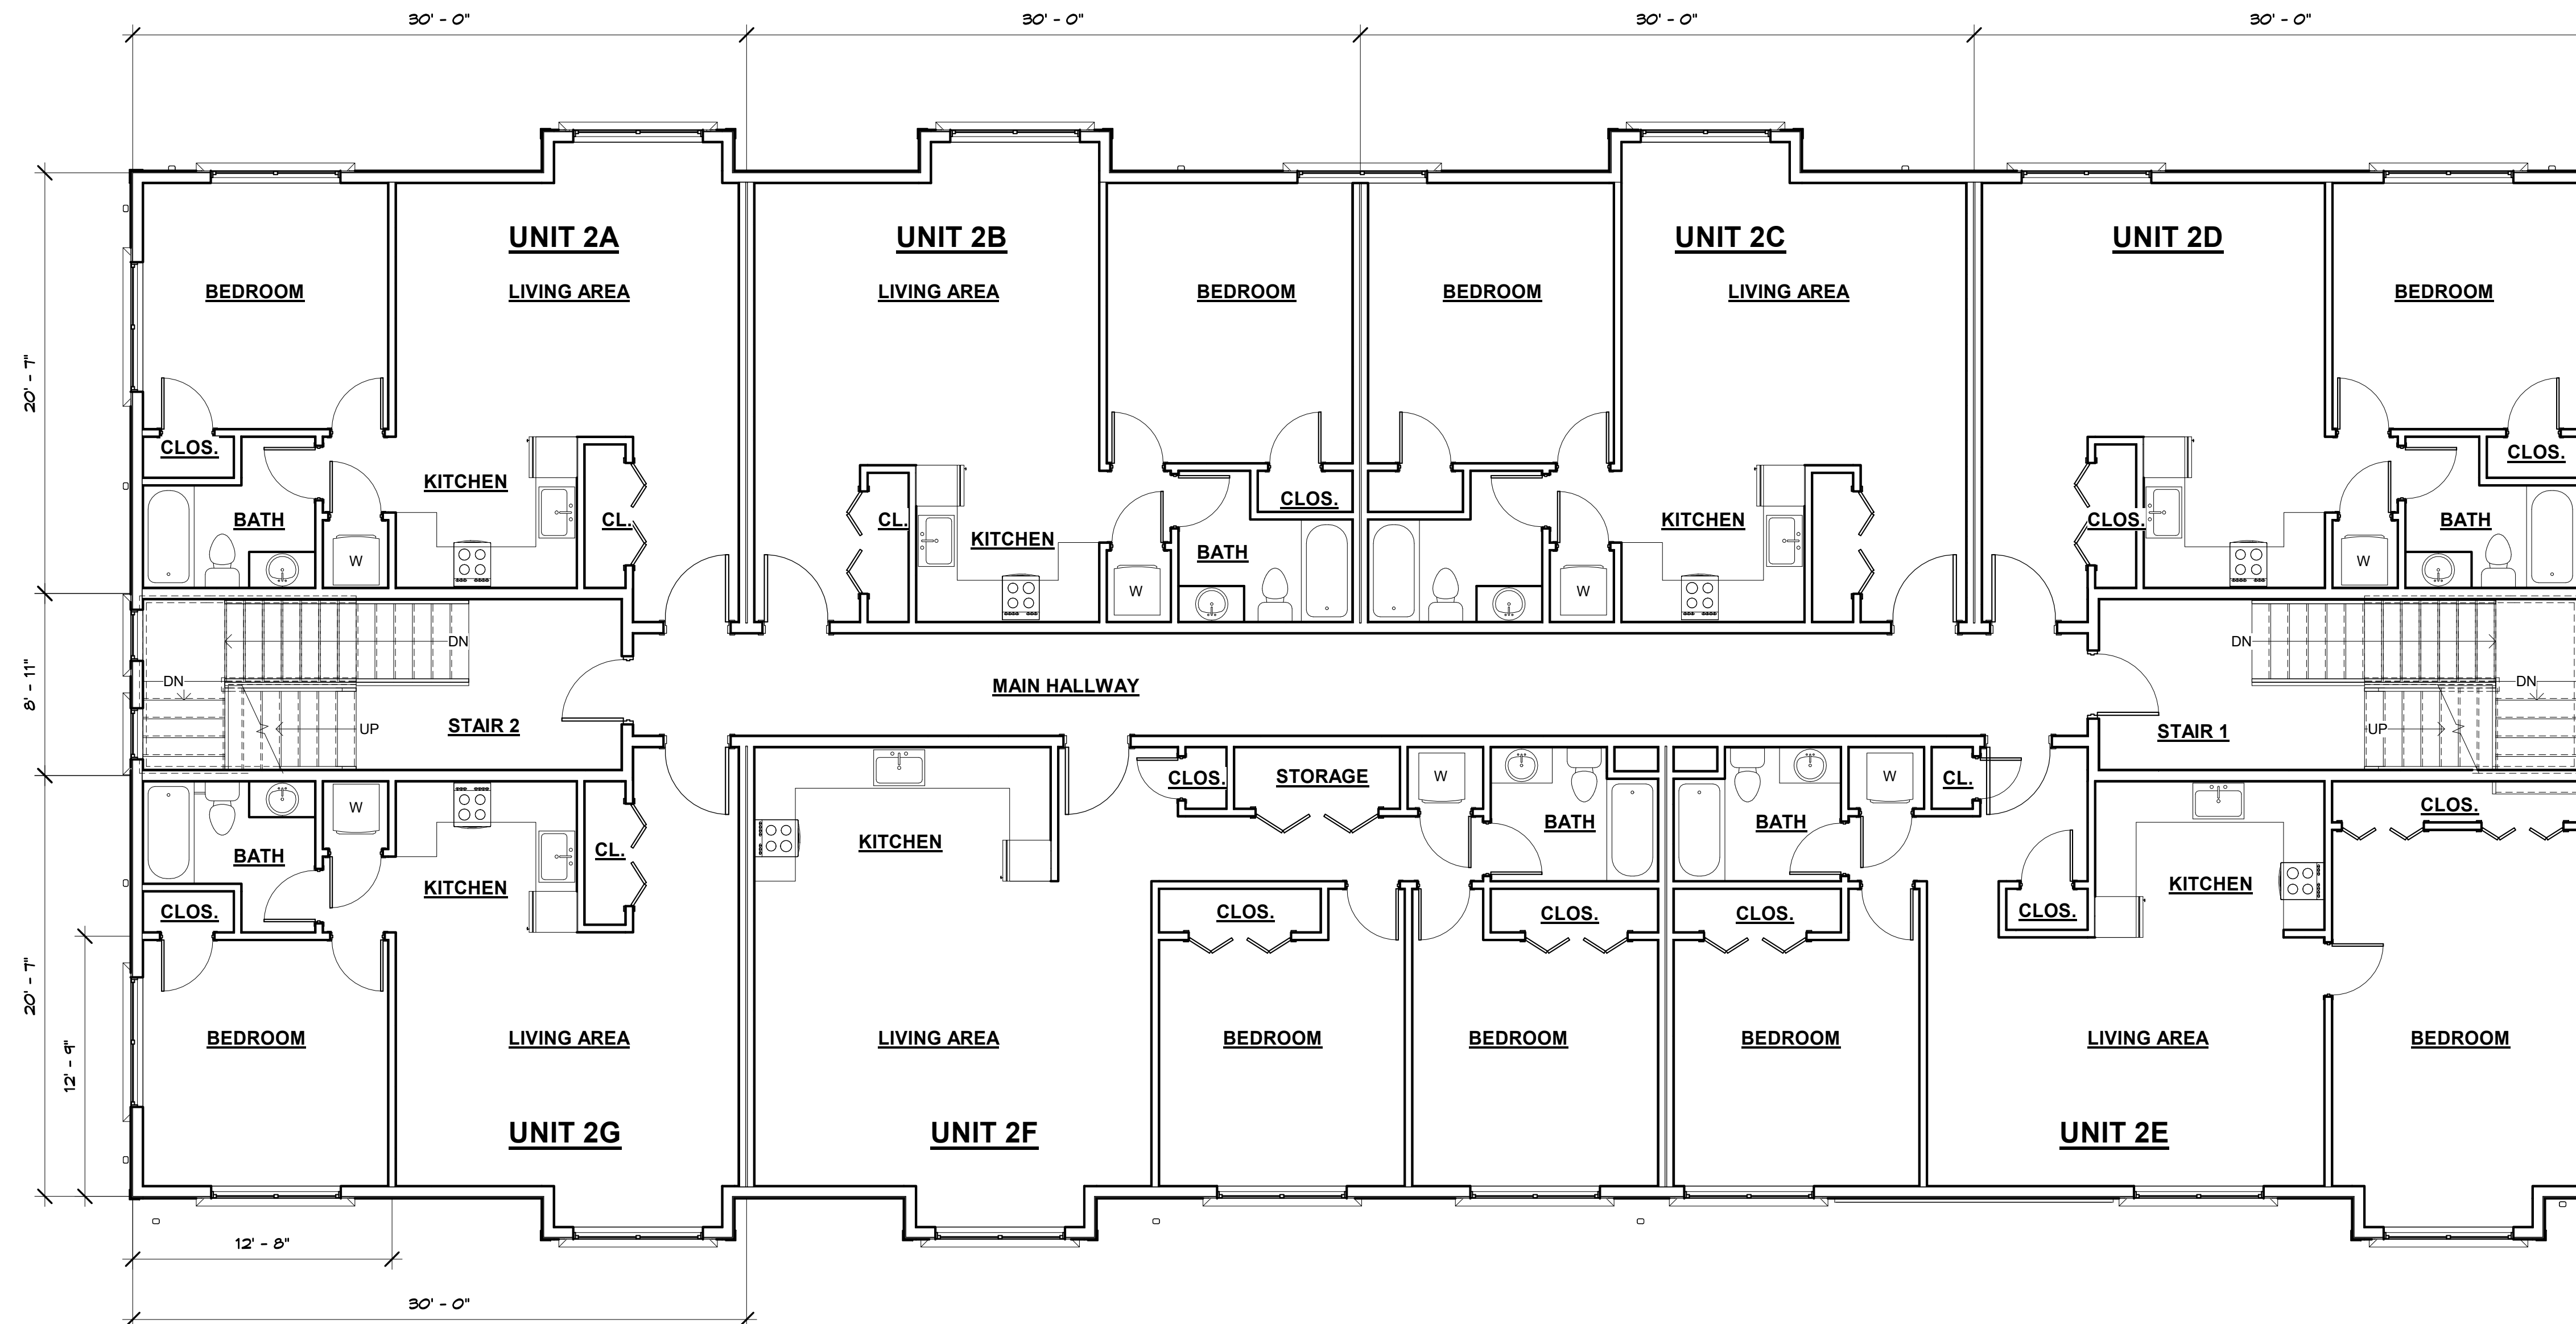

1 SECOND FLOOR PLAN
3/16" = 1'-0"

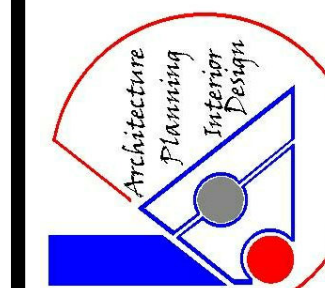

KRITIKOS ARCHITECTS

14 Olsen Road Peabody, MA 01960 (978) 531-4164
E-Mail: phil@kritikosarchitects.com
www.kritikosarchitects.com

JOB TITLE #: NEW MIXED USE BUILDING
SEABURYPORT DUNFRIE
NEWBURYPORT, MA 01951

CLIENT NAME #: MR. JOE BAVARO
15 GRAF ROAD UNIT 31
NEWBURYPORT, MA 01950

DRAWING TITLE: SECOND FLOOR PLAN

DATE: 5-12-2021

SCALE: AS NOTED

DRAWN BY: Author

STAMP:





① THIRD FLOOR PLAN
3/16" = 1'-0"



STAMP:

DRAWING TITLE: THIRD FLOOR PLAN

DATE: 5-12-2021

SCALE: AS NOTED

REVISIONS:


DRAWN BY: Author

JOB TITLE #: NEW MIXED USE BUILDING
NEWBURYPORT, MA 01960

CLIENT NAME #: MR. JOE BAVARO
18 GRAF ROAD, UNIT 31
NEWBURYPORT, MA 01960

KRITIKOS ARCHITECTS

14 Olsen Road Peabody, MA 01960 (978) 531-4164
E-Mail: phil@kritikosarchitects.com
www.kritikosarchitects.com

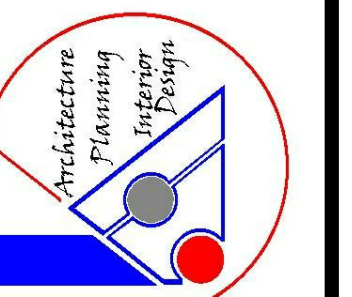

A-3



① FRONT ELEVATION
3/16" = 1'-0"



② RIGHT ELEVATION
3/16" = 1'-0"



STAMP:

DRAWING TITLE ELEVATIONS

DATE: 5-12-2021

REVISIONS:

SCALE: AS NOTED


DRAWN BY: Author

JOB TITLE #: NEW MIXED USE BUILDING
NEWBURYPORT, MA 01901

CLIENT NAME #: MR. JOE BAVARO
16 GRAF ROAD UNIT 31
NEWBURYPORT, MA 01950

KRITIKOS ARCHITECTS

14 Olsen Road Peabody, MA 01960 (978) 531-4164
E-Mail: phil@kritikosarchitects.com
www.kritikosarchitects.com

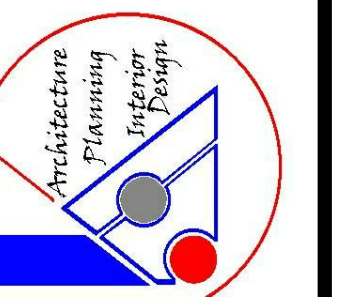

A-4



① REAR ELEVATION
3/16" = 1'-0"



② LEFT ELEVATION
3/16" = 1'-0"




STAMP:

DRAWING TITLE ELEVATIONS

DATE: 5-12-2021
SCALE: AS NOTED
DRAWN BY: PAK

JOB TITLE #: NEW MIXED USE BUILDING
NEWBURYPORT DUNPK
NEWBURYPORT, MA 01901
CLIENT NAME #: MR. JOE BAVARO
16 GRAF ROAD UNIT 31
NEWBURYPORT, MA 01950

KRITIKOS ARCHITECTS
14 Olsen Road Peabody, MA 01960 (978) 531-4164
E-Mail: phil@kritikosarchitects.com
www.kritikosarchitects.com

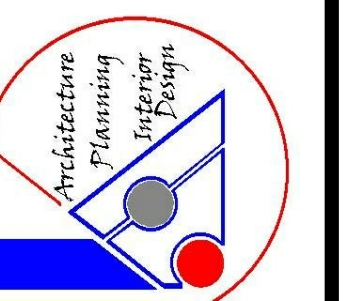

A-5