



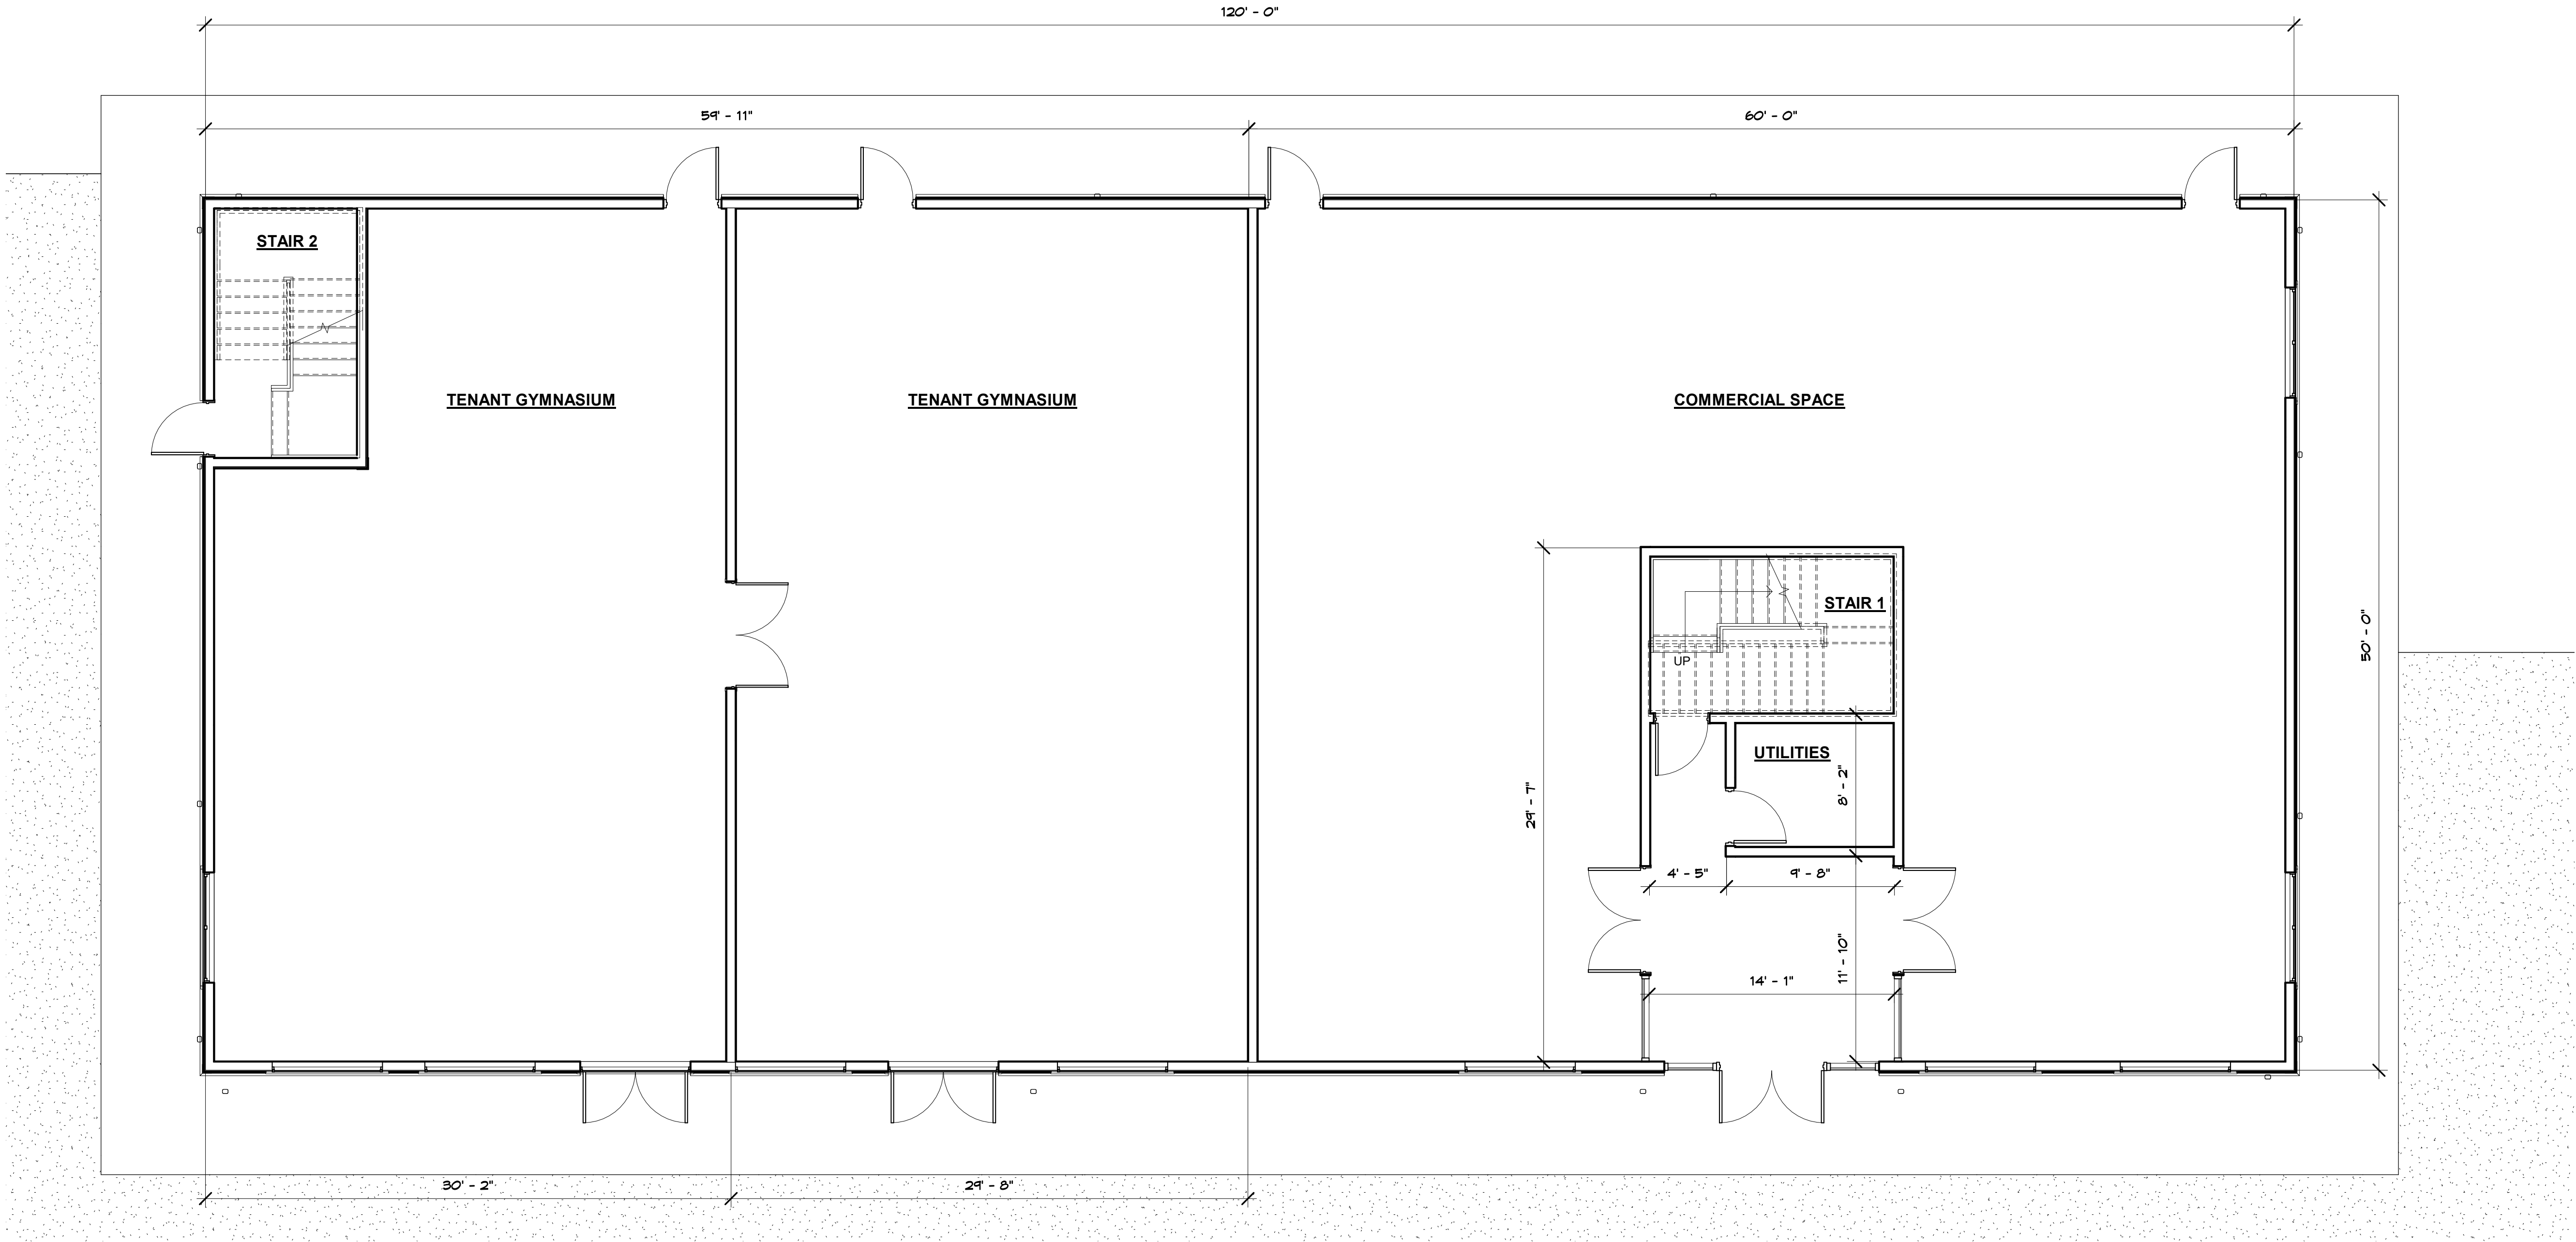

① GROUND FLOOR PLAN
3/16" = 1'-0"

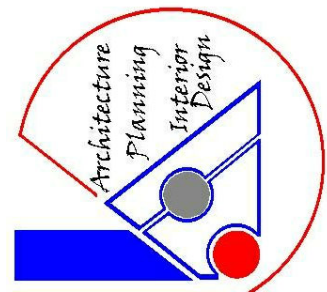

KRITIKOS ARCHITECTS

14 Olsen Road Peabody, MA 01960 (978) 531-4164
E-Mail: phil@kritikosarchitects.com
www.kritikosarchitects.com

JOB TITLE #: NEW MIXED USE BUILDING
NEWBURYPORT DUNPK
NEWBURYPORT, MA 01951

CLIENT NAME #: MR. JOE BAVARO
15 GRAF ROAD UNIT 31
NEWBURYPORT, MA 01950

DATE: 5-3-2021


SCALE: AS NOTED

DRAWN BY: PAK

DRAWING TITLE: GROUND FLOOR PLAN

STAMP:



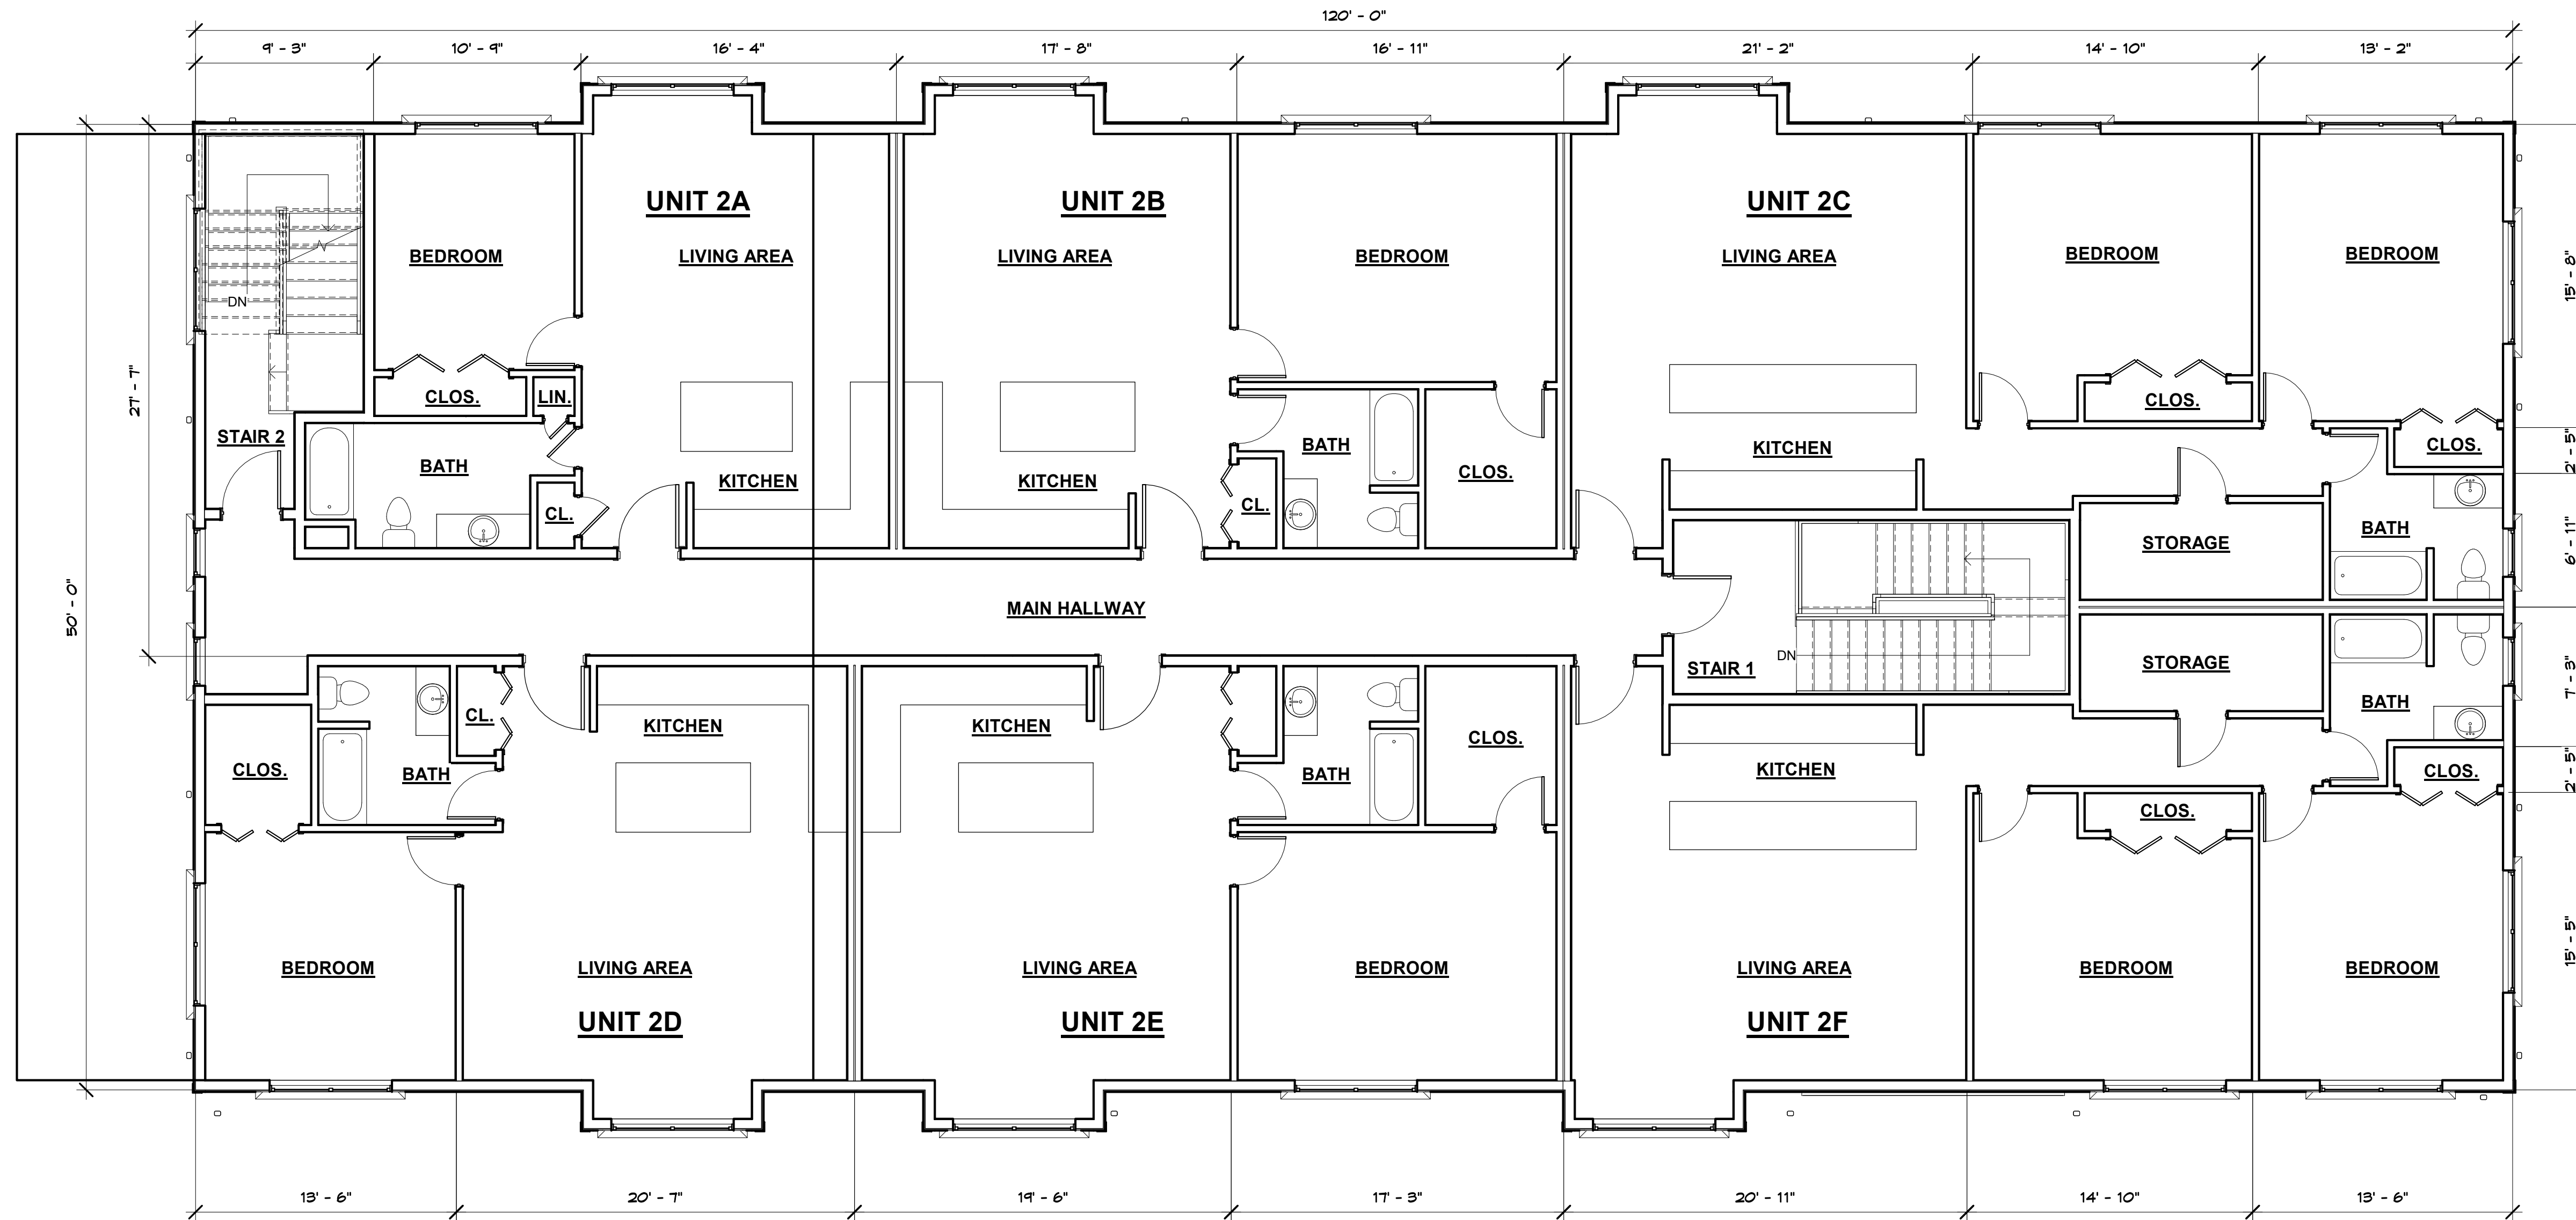

1 SECOND FLOOR PLAN
3/16" = 1'-0"



STAMP:


DRAWING TITLE: SECOND FLOOR PLAN

DATE: 5-3-2021

JOB TITLE #: NEW MIXED USE BUILDING
SEABURYPORT DUNFRIE
NEWBURYPORT, MA 01951

KRITIKOS ARCHITECTS

14 Olsen Road Peabody, MA 01960 (978) 531-4164
E-Mail: phil@kritikosarchitects.com
www.kritikosarchitects.com

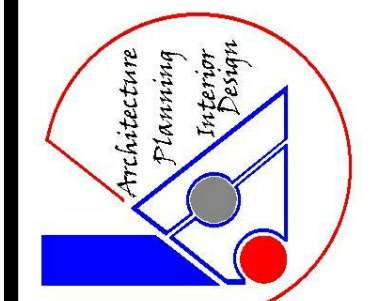


A-2


SCALE: AS NOTED

CLIENT NAME #: MR. JOE BAVARO
18 GRAF ROAD UNIT 31
NEWBURYPORT, MA 01950

REVISIONS:

DRAWN BY: Author

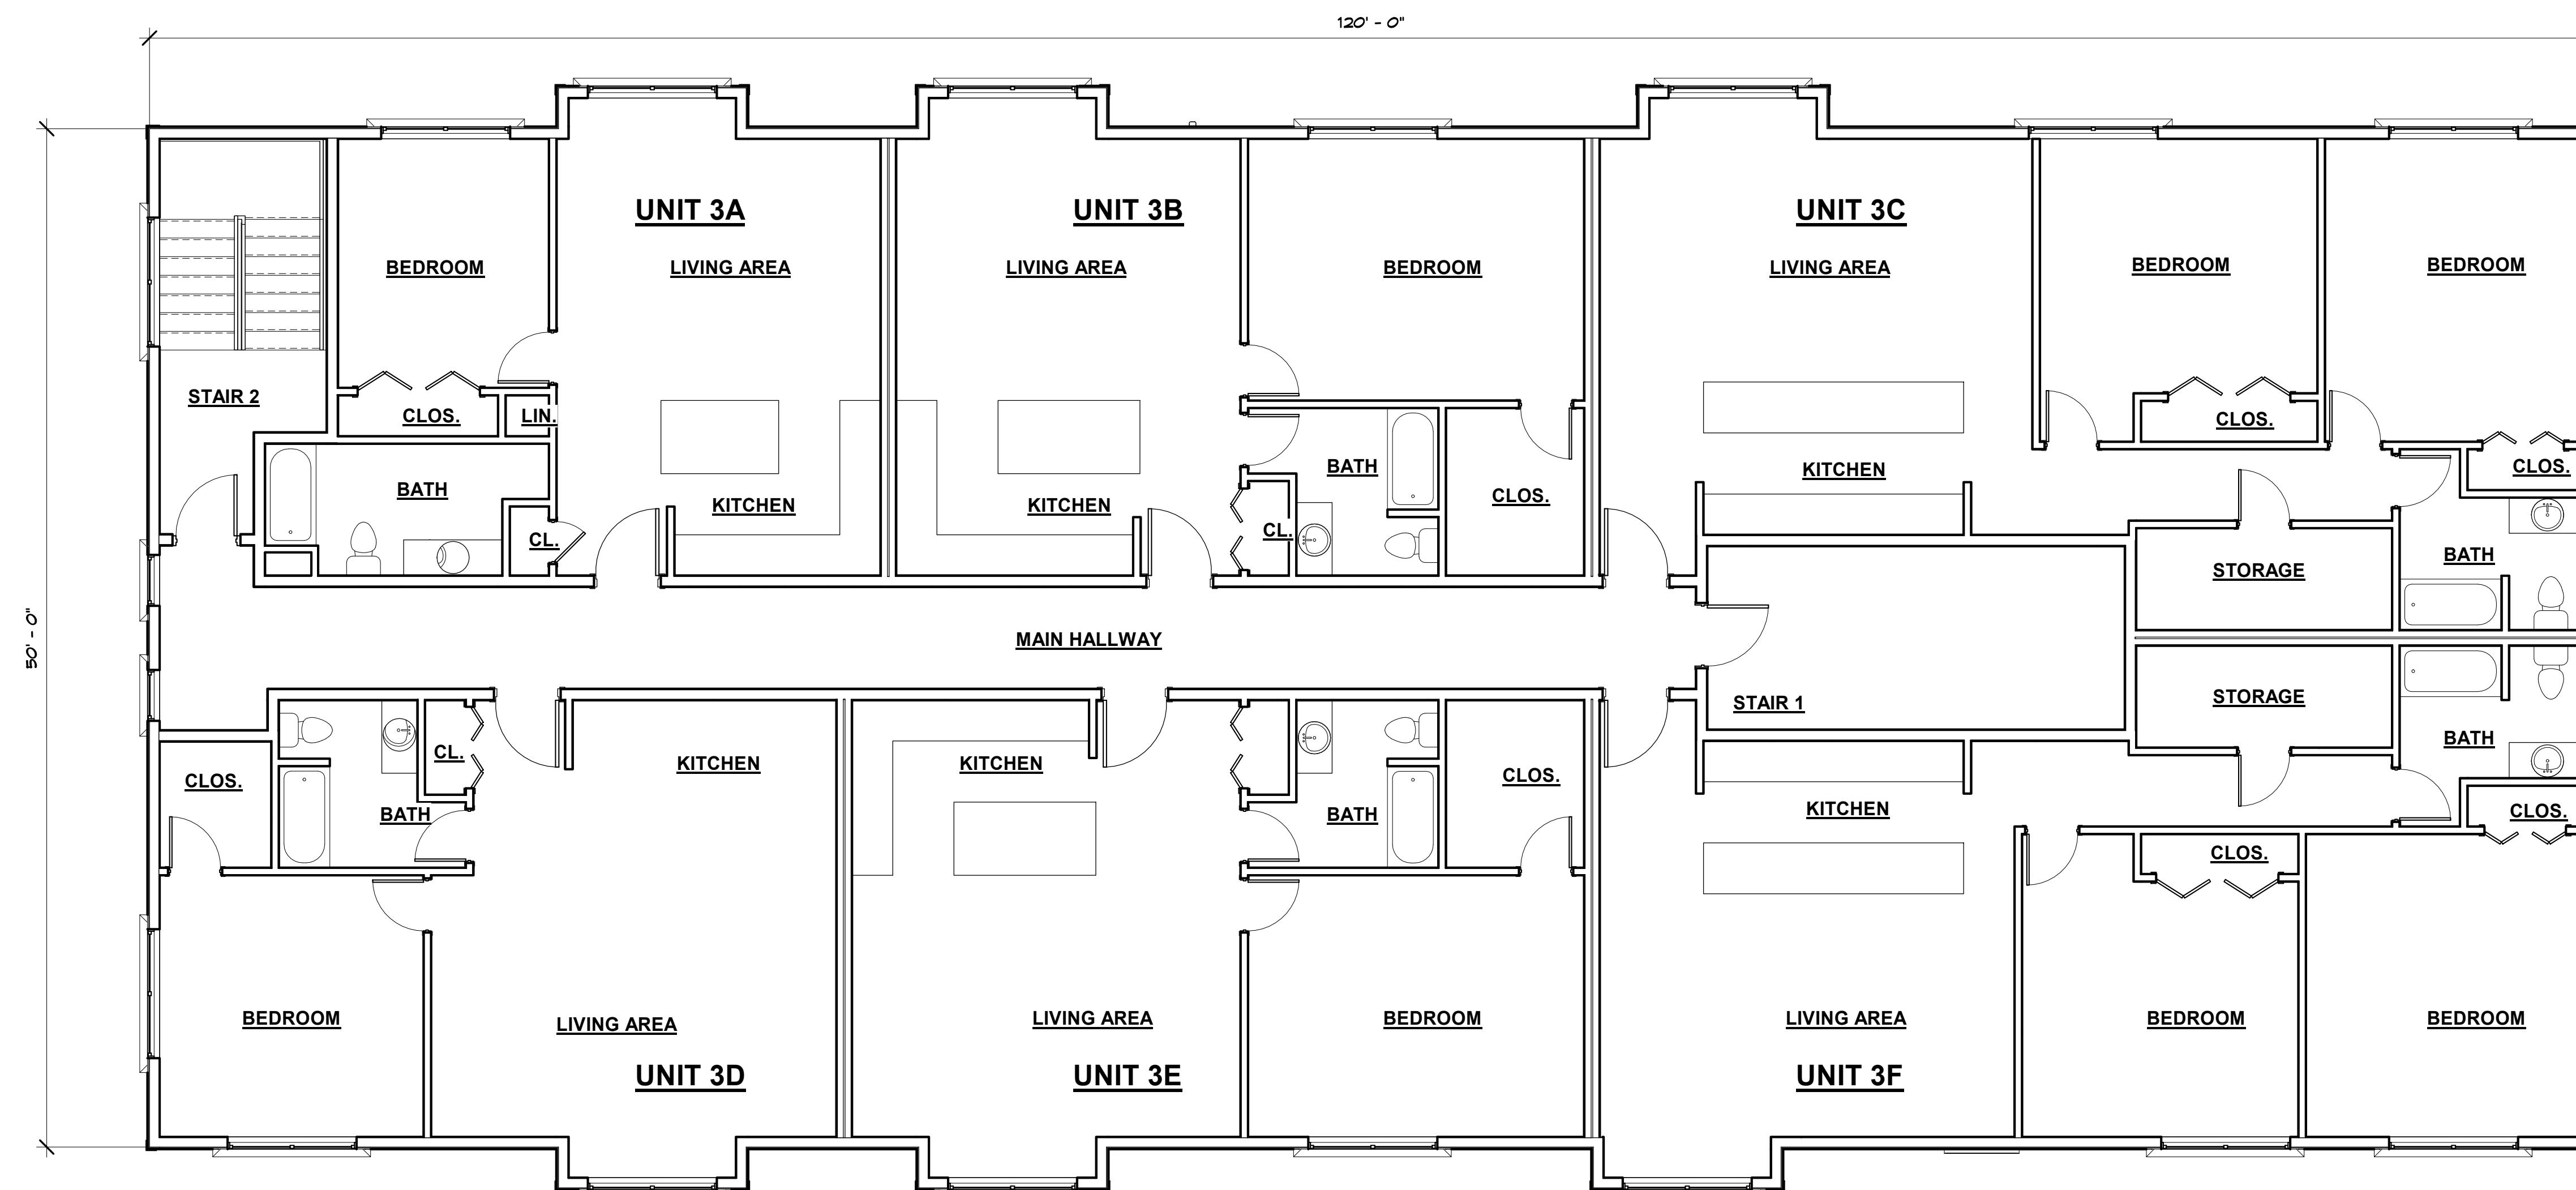

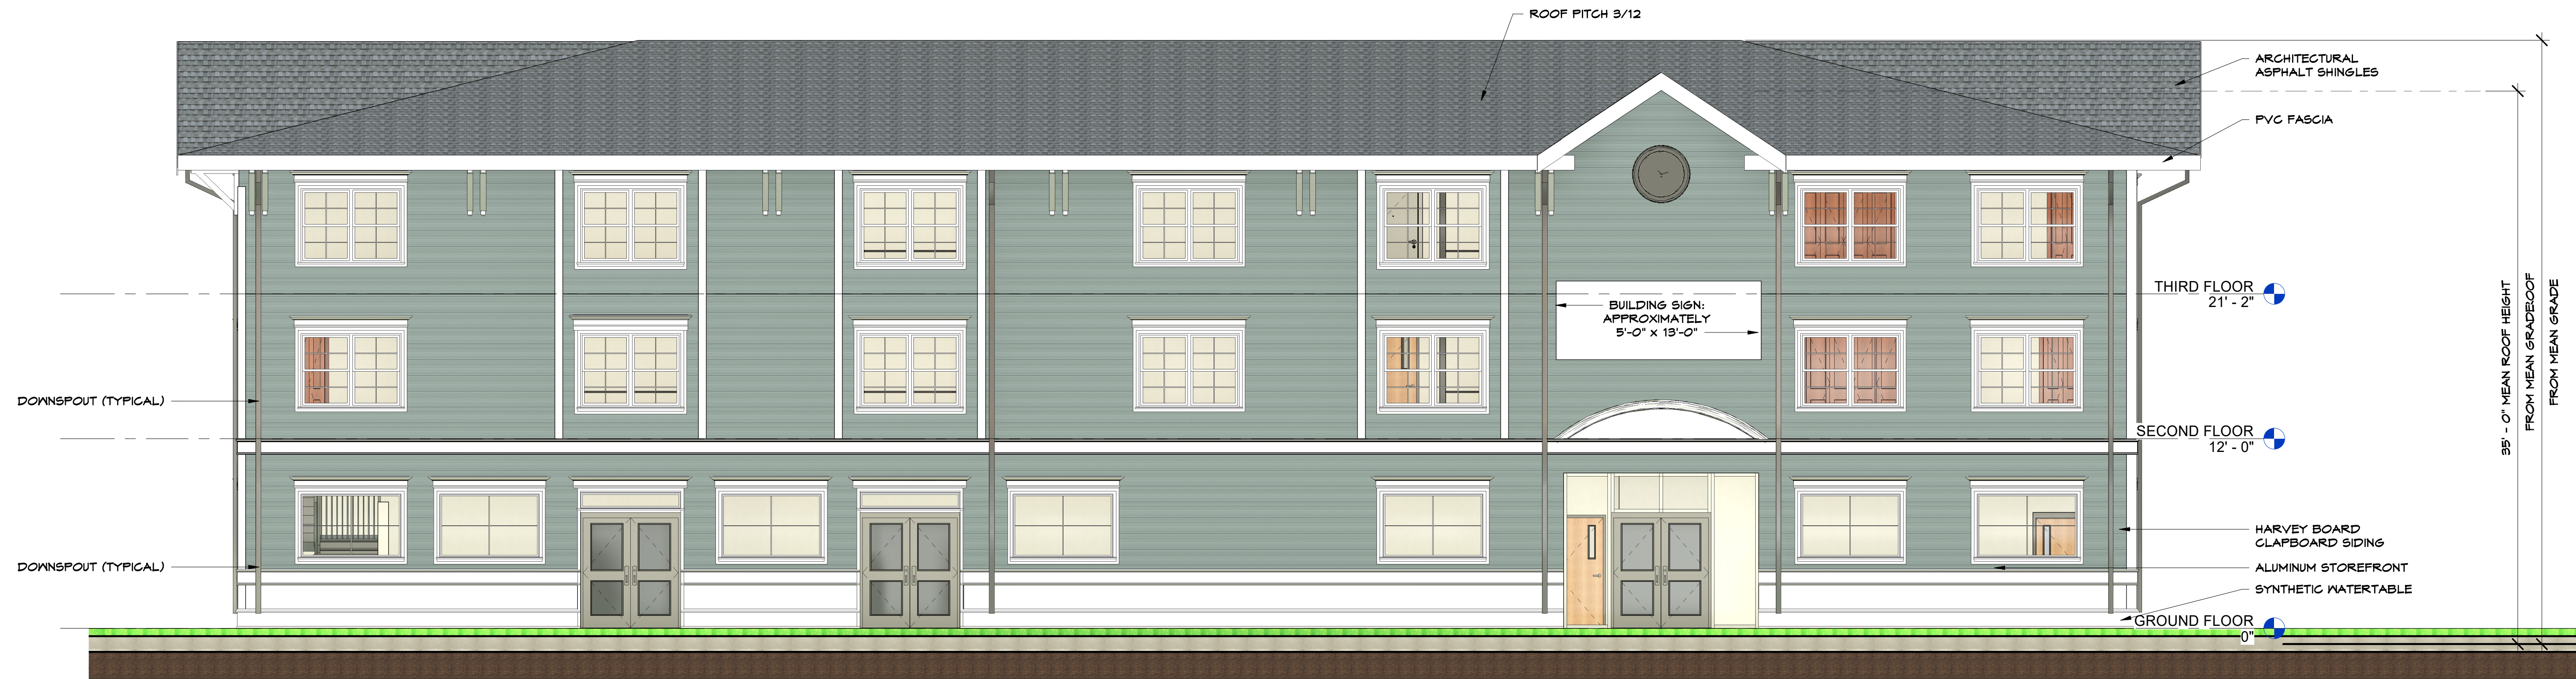

① FRONT ELEVATION
3/16" = 1'-0"



② RIGHT ELEVATION
3/16" = 1'-0"



STAMP: *Phil Kritikos*

DRAWING TITLE ELEVATIONS

DATE: 5-3-2021

REVISIONS:

SCALE: AS NOTED

DRAWN BY: Author

JOB TITLE #: NEW MIXED USE BUILDING

NEWBURYPORT, MA 01901

CLIENT NAME #: MR. JOE BAVARO


16 GRAF ROAD UNIT 31
NEWBURYPORT, MA 01950

KRITIKOS ARCHITECTS

14 Olsen Road Peabody, MA 01960 (978) 531-4164

E-Mail: phil@kritikosarchitects.com

www.kritikosarchitects.com

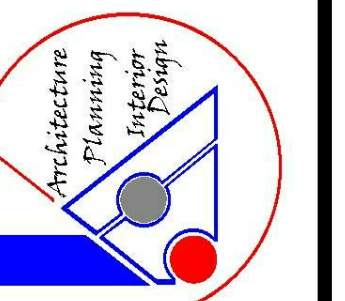

A-4



① REAR ELEVATION
3/16" = 1'-0"



② LEFT ELEVATION
3/16" = 1'-0"



KRITIKOS ARCHITECTS

14 Olsen Road Peabody, MA 01960 (978) 531-4164
E-Mail: phil@kritikosarchitects.com
www.kritikosarchitects.com

ARCHITECTURE
PLANNING
INTERIOR DESIGN

JOB TITLE #: NEW MIXED USE BUILDING
NEWBURYPORT DUNPIKE
NEWBURYPORT, MA 01961

CLIENT NAME #: MR. JOE BAVARO
16 GRAF ROAD UNIT 31
NEWBURYPORT, MA 01960

DATE: 5-3-2021


SCALE: AS NOTED

DRAWING TITLE ELEVATIONS


REVISIONS:

STAMP:

DRAWN BY: PAK

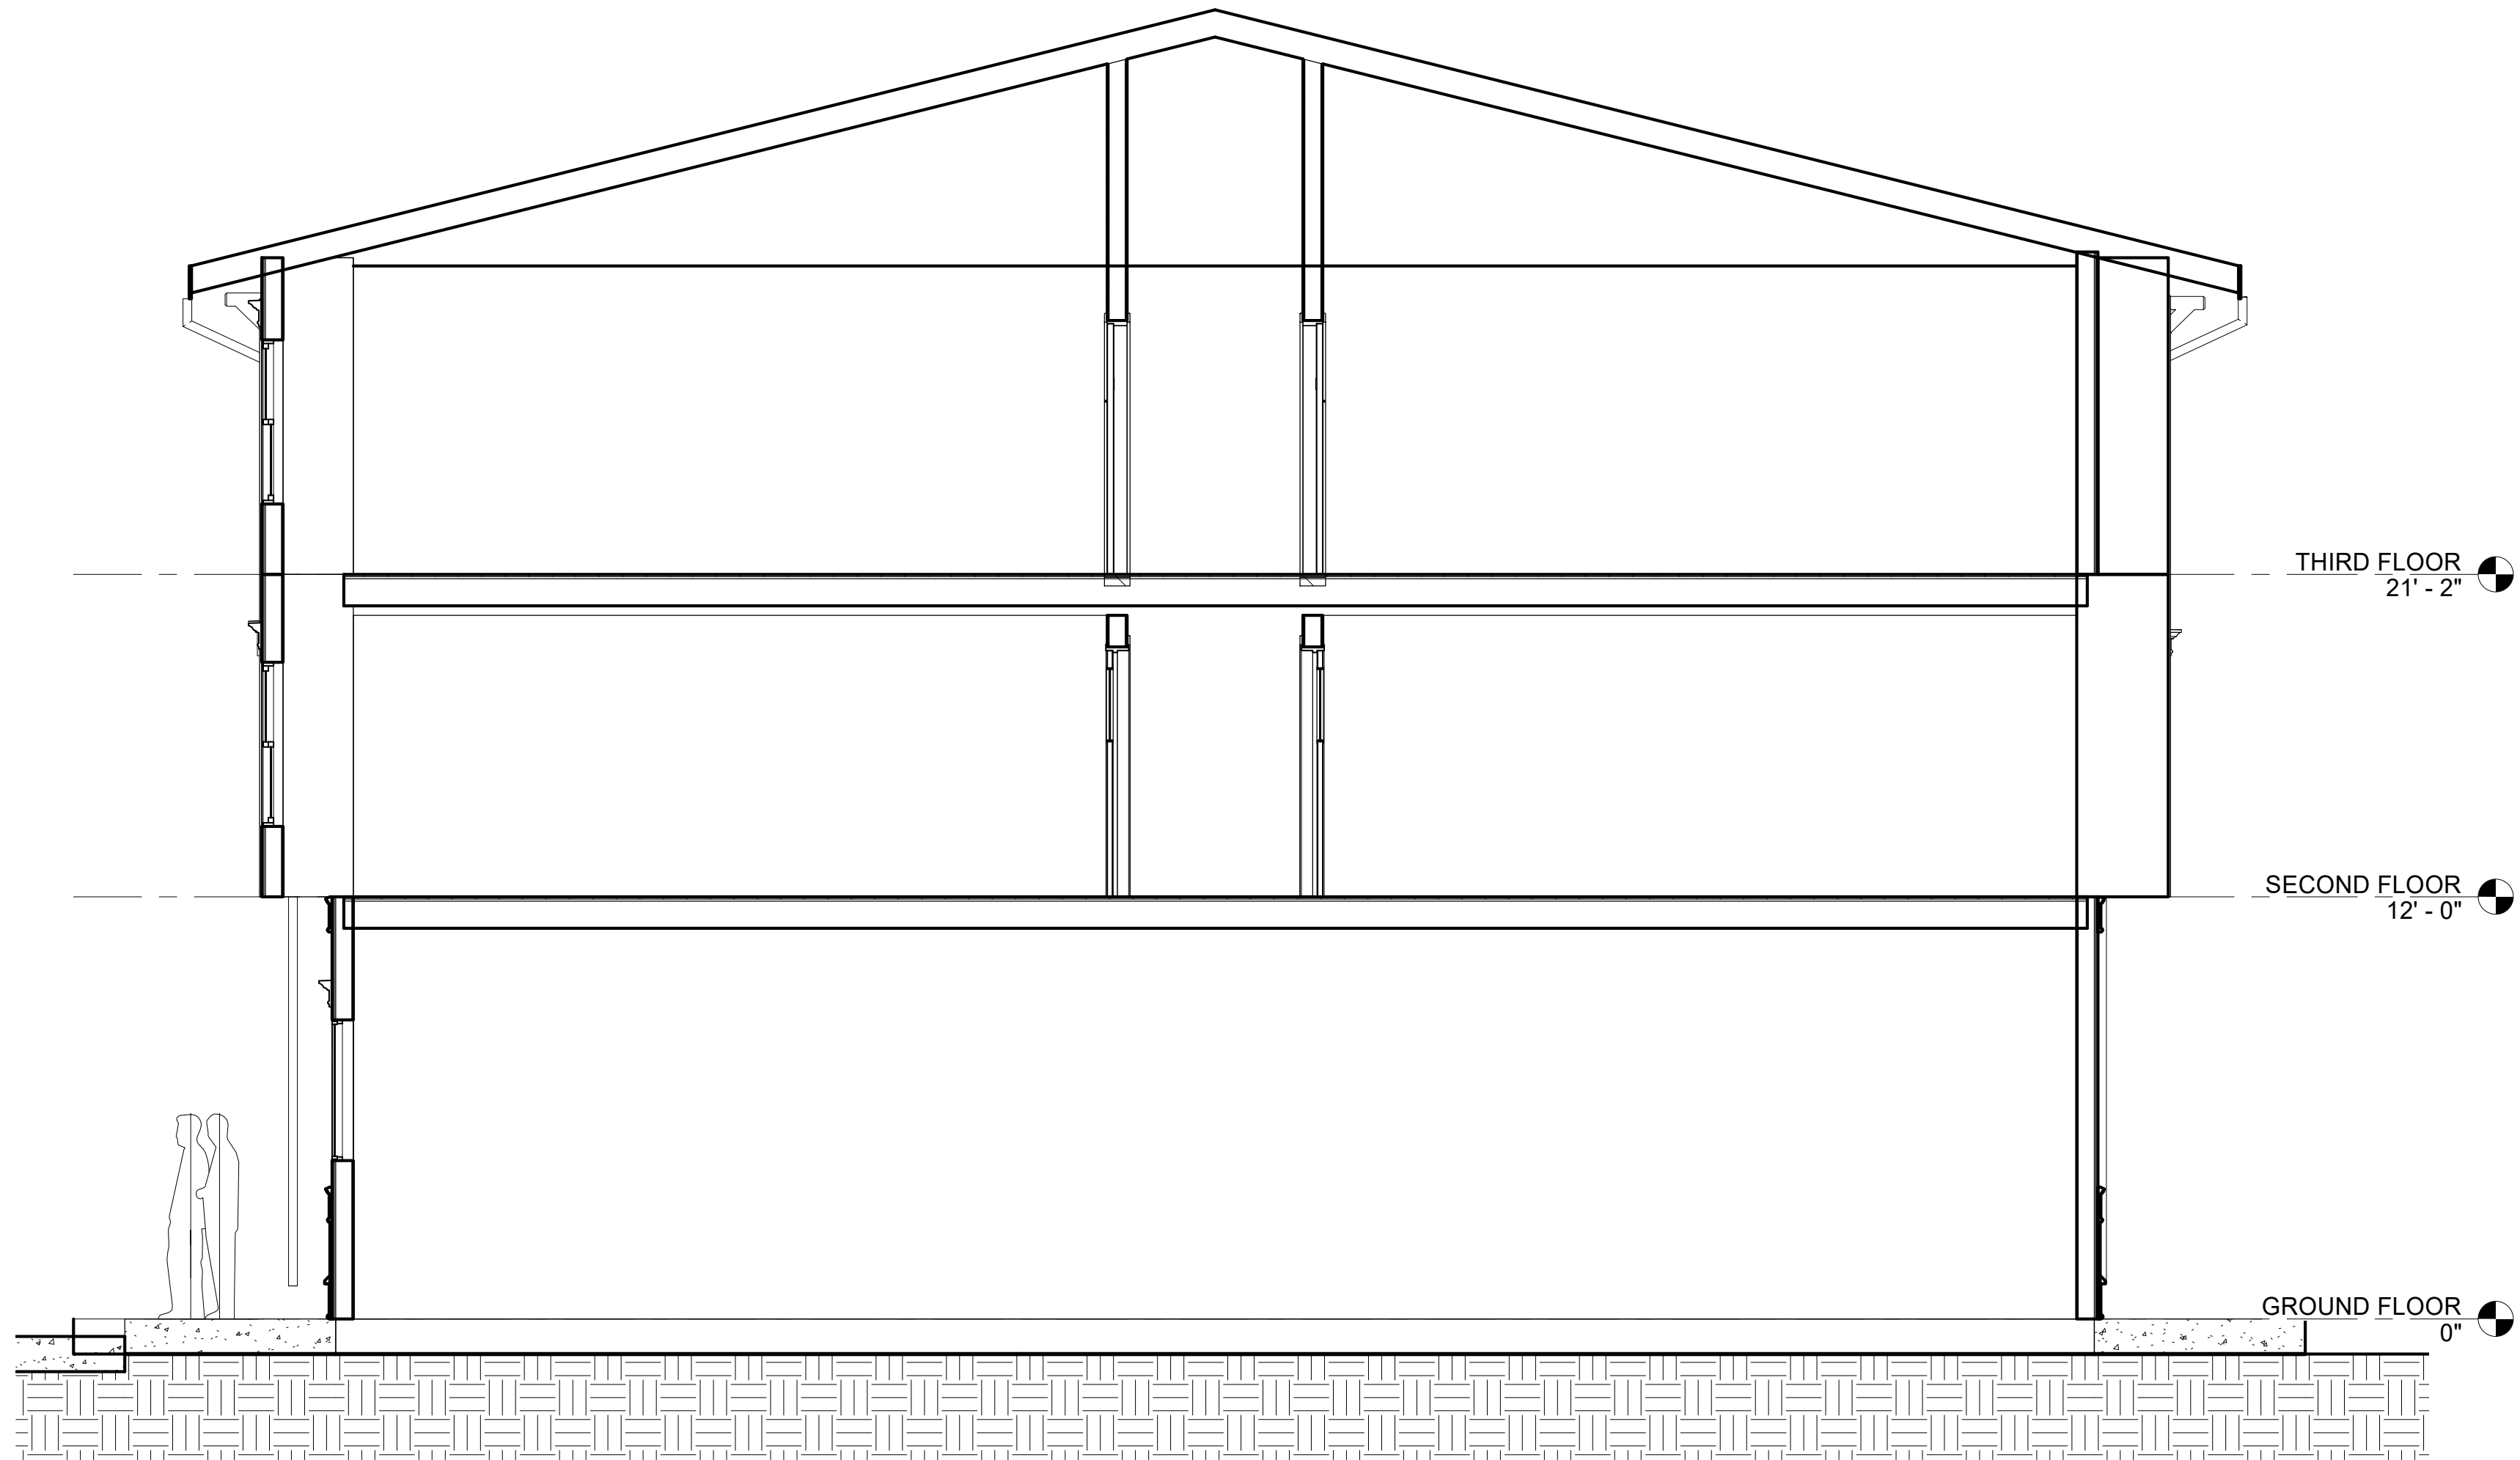

① BUILDING SECTION
1/4" = 1'-0"

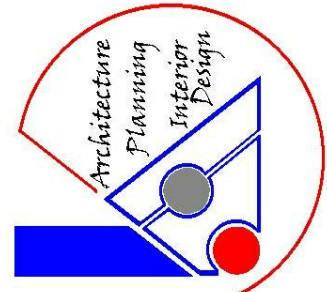

KRITIKOS ARCHITECTS

14 Olsen Road Peabody, MA 01960 (978) 531-4164
E-Mail: phil@kritikosarchitects.com
www.kritikosarchitects.com

JOB TITLE #: NEW MIXED USE BUILDING
NEWBURYPORT DUNFRIE
NEWBURY, MA 01921

CLIENT NAME #: MR. JOE BAVARO
16 GRAF ROAD UNIT 31
NEWBURYPORT, MA 01950

DATE: 5-3-2021

SCALE:
AS NOTED

DRAWN BY:
Author

DRAWING TITLE: BUILDING SECTION

STAMP:

