

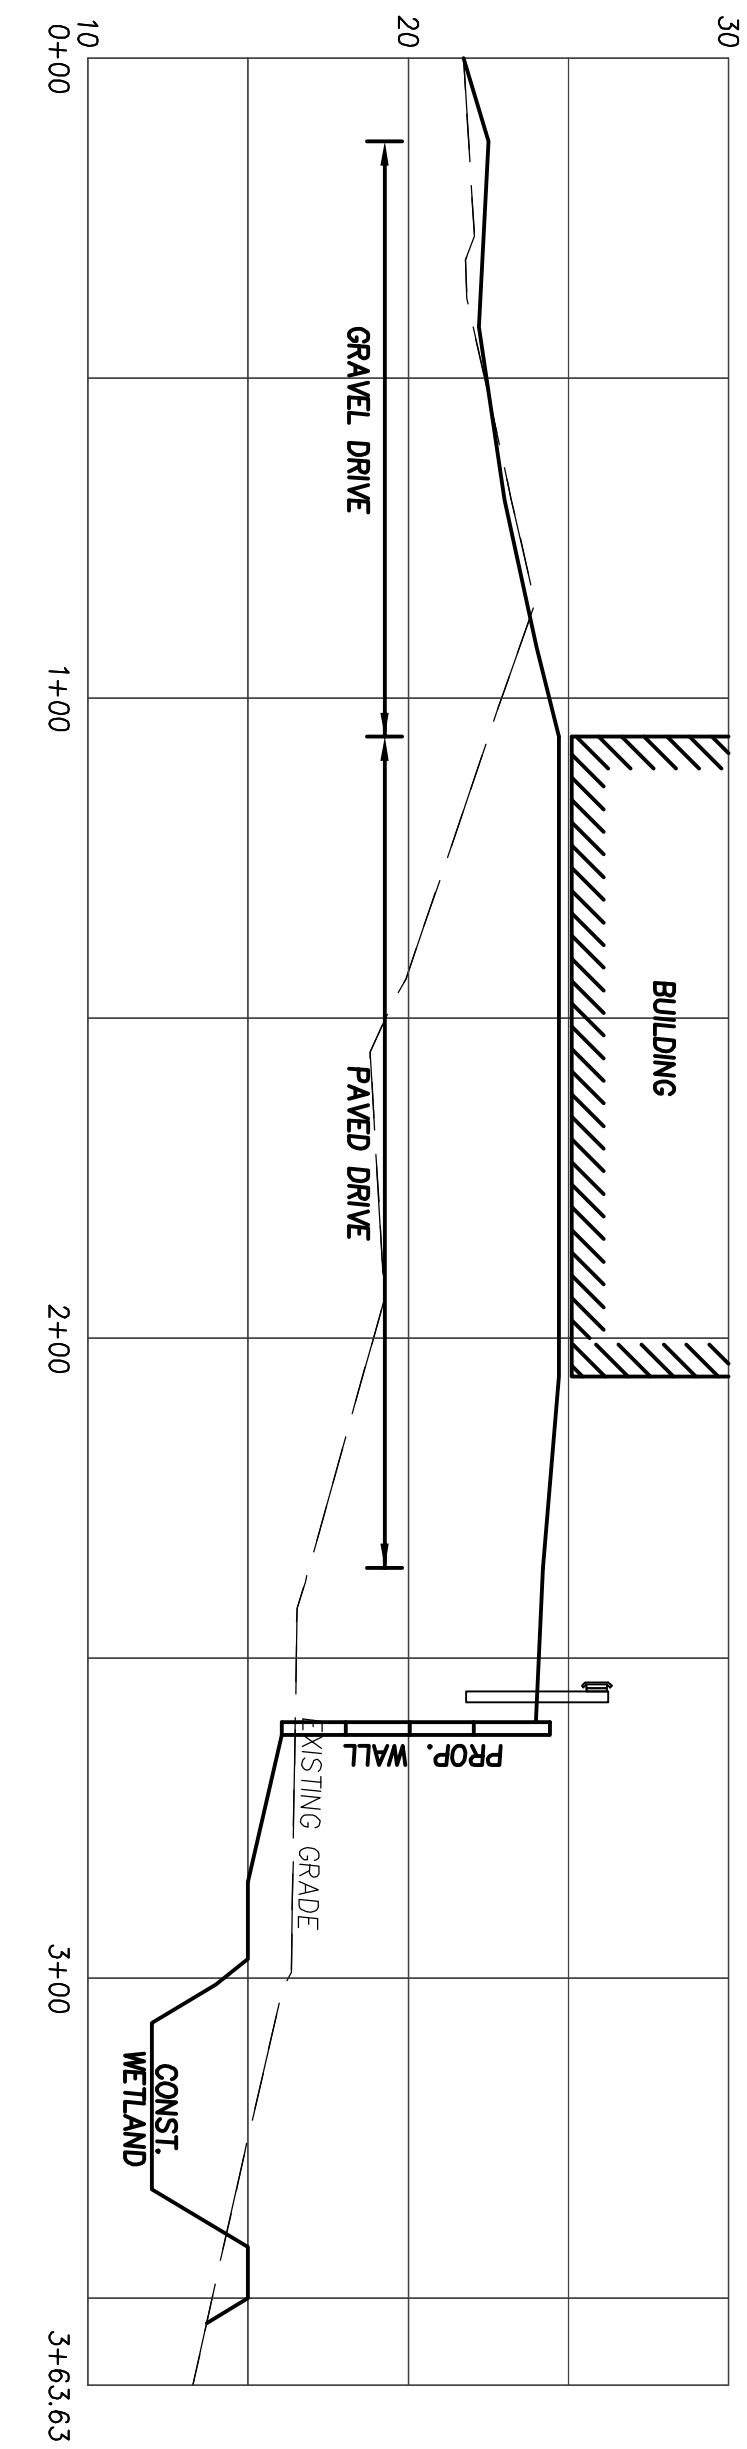
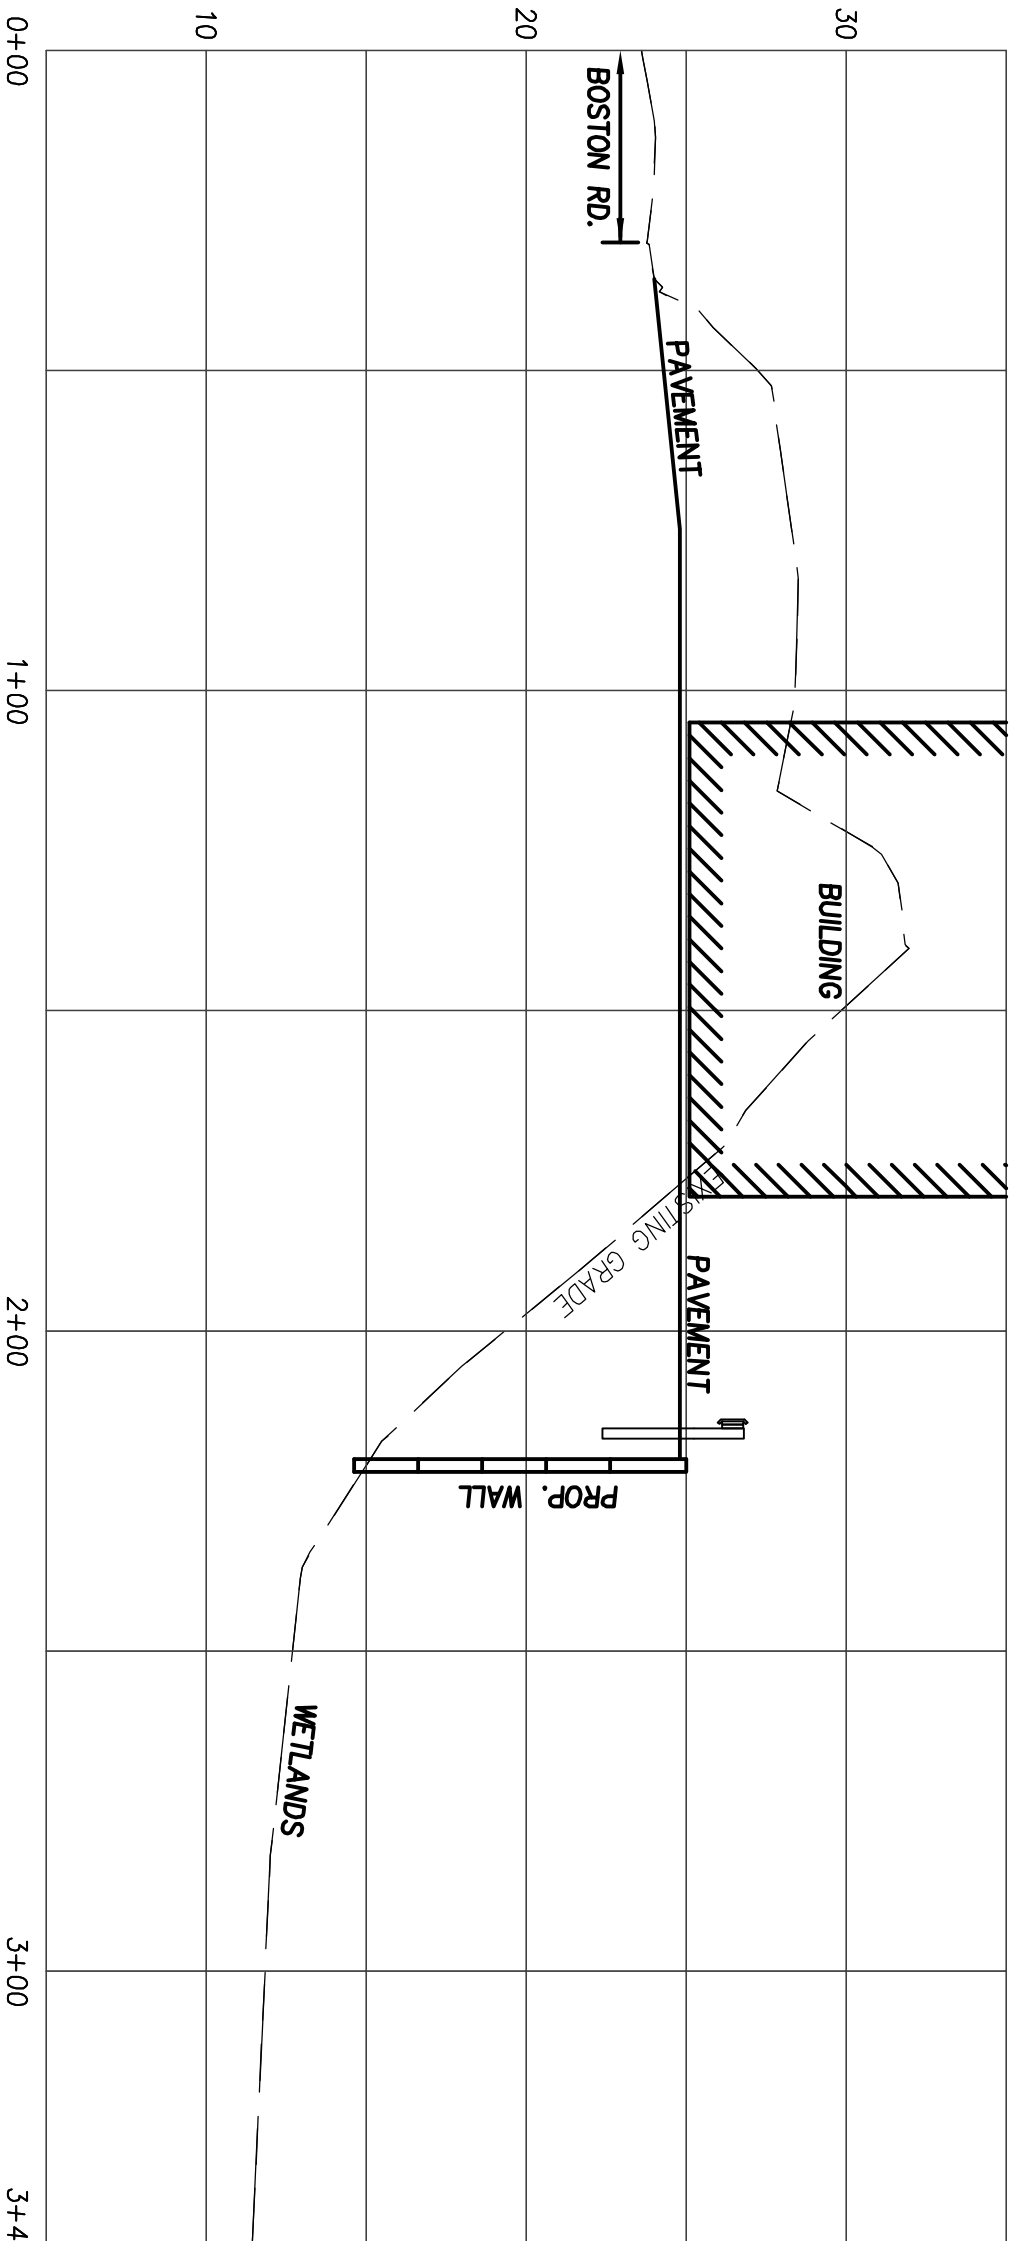
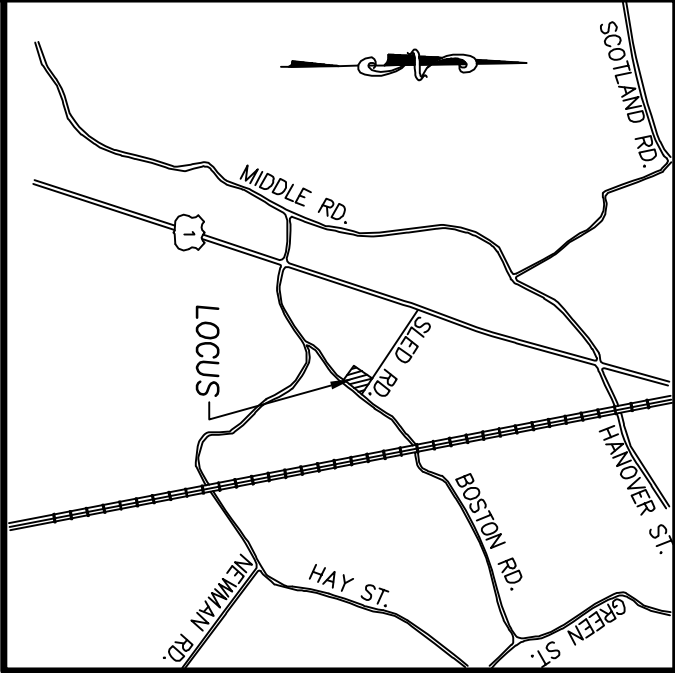


LEGEND

- 20 ——— EXIST. CONTOUR
- 22 ——— PROP. CONTOUR
- PROP. TREELINE
- PROP. RETAINING WALL
- SF ——— PROP. SILT FENCE
- PROP. CATCH BASIN
- 22.6 PROP. SPOT GRADE
- PROP. OUTLET STRUCTURE
- EXIST. CATCH BASIN
- ⊙ EXIST. UTILITY POLE
- ▨ WETLANDS
- EXIST. TEST PIT

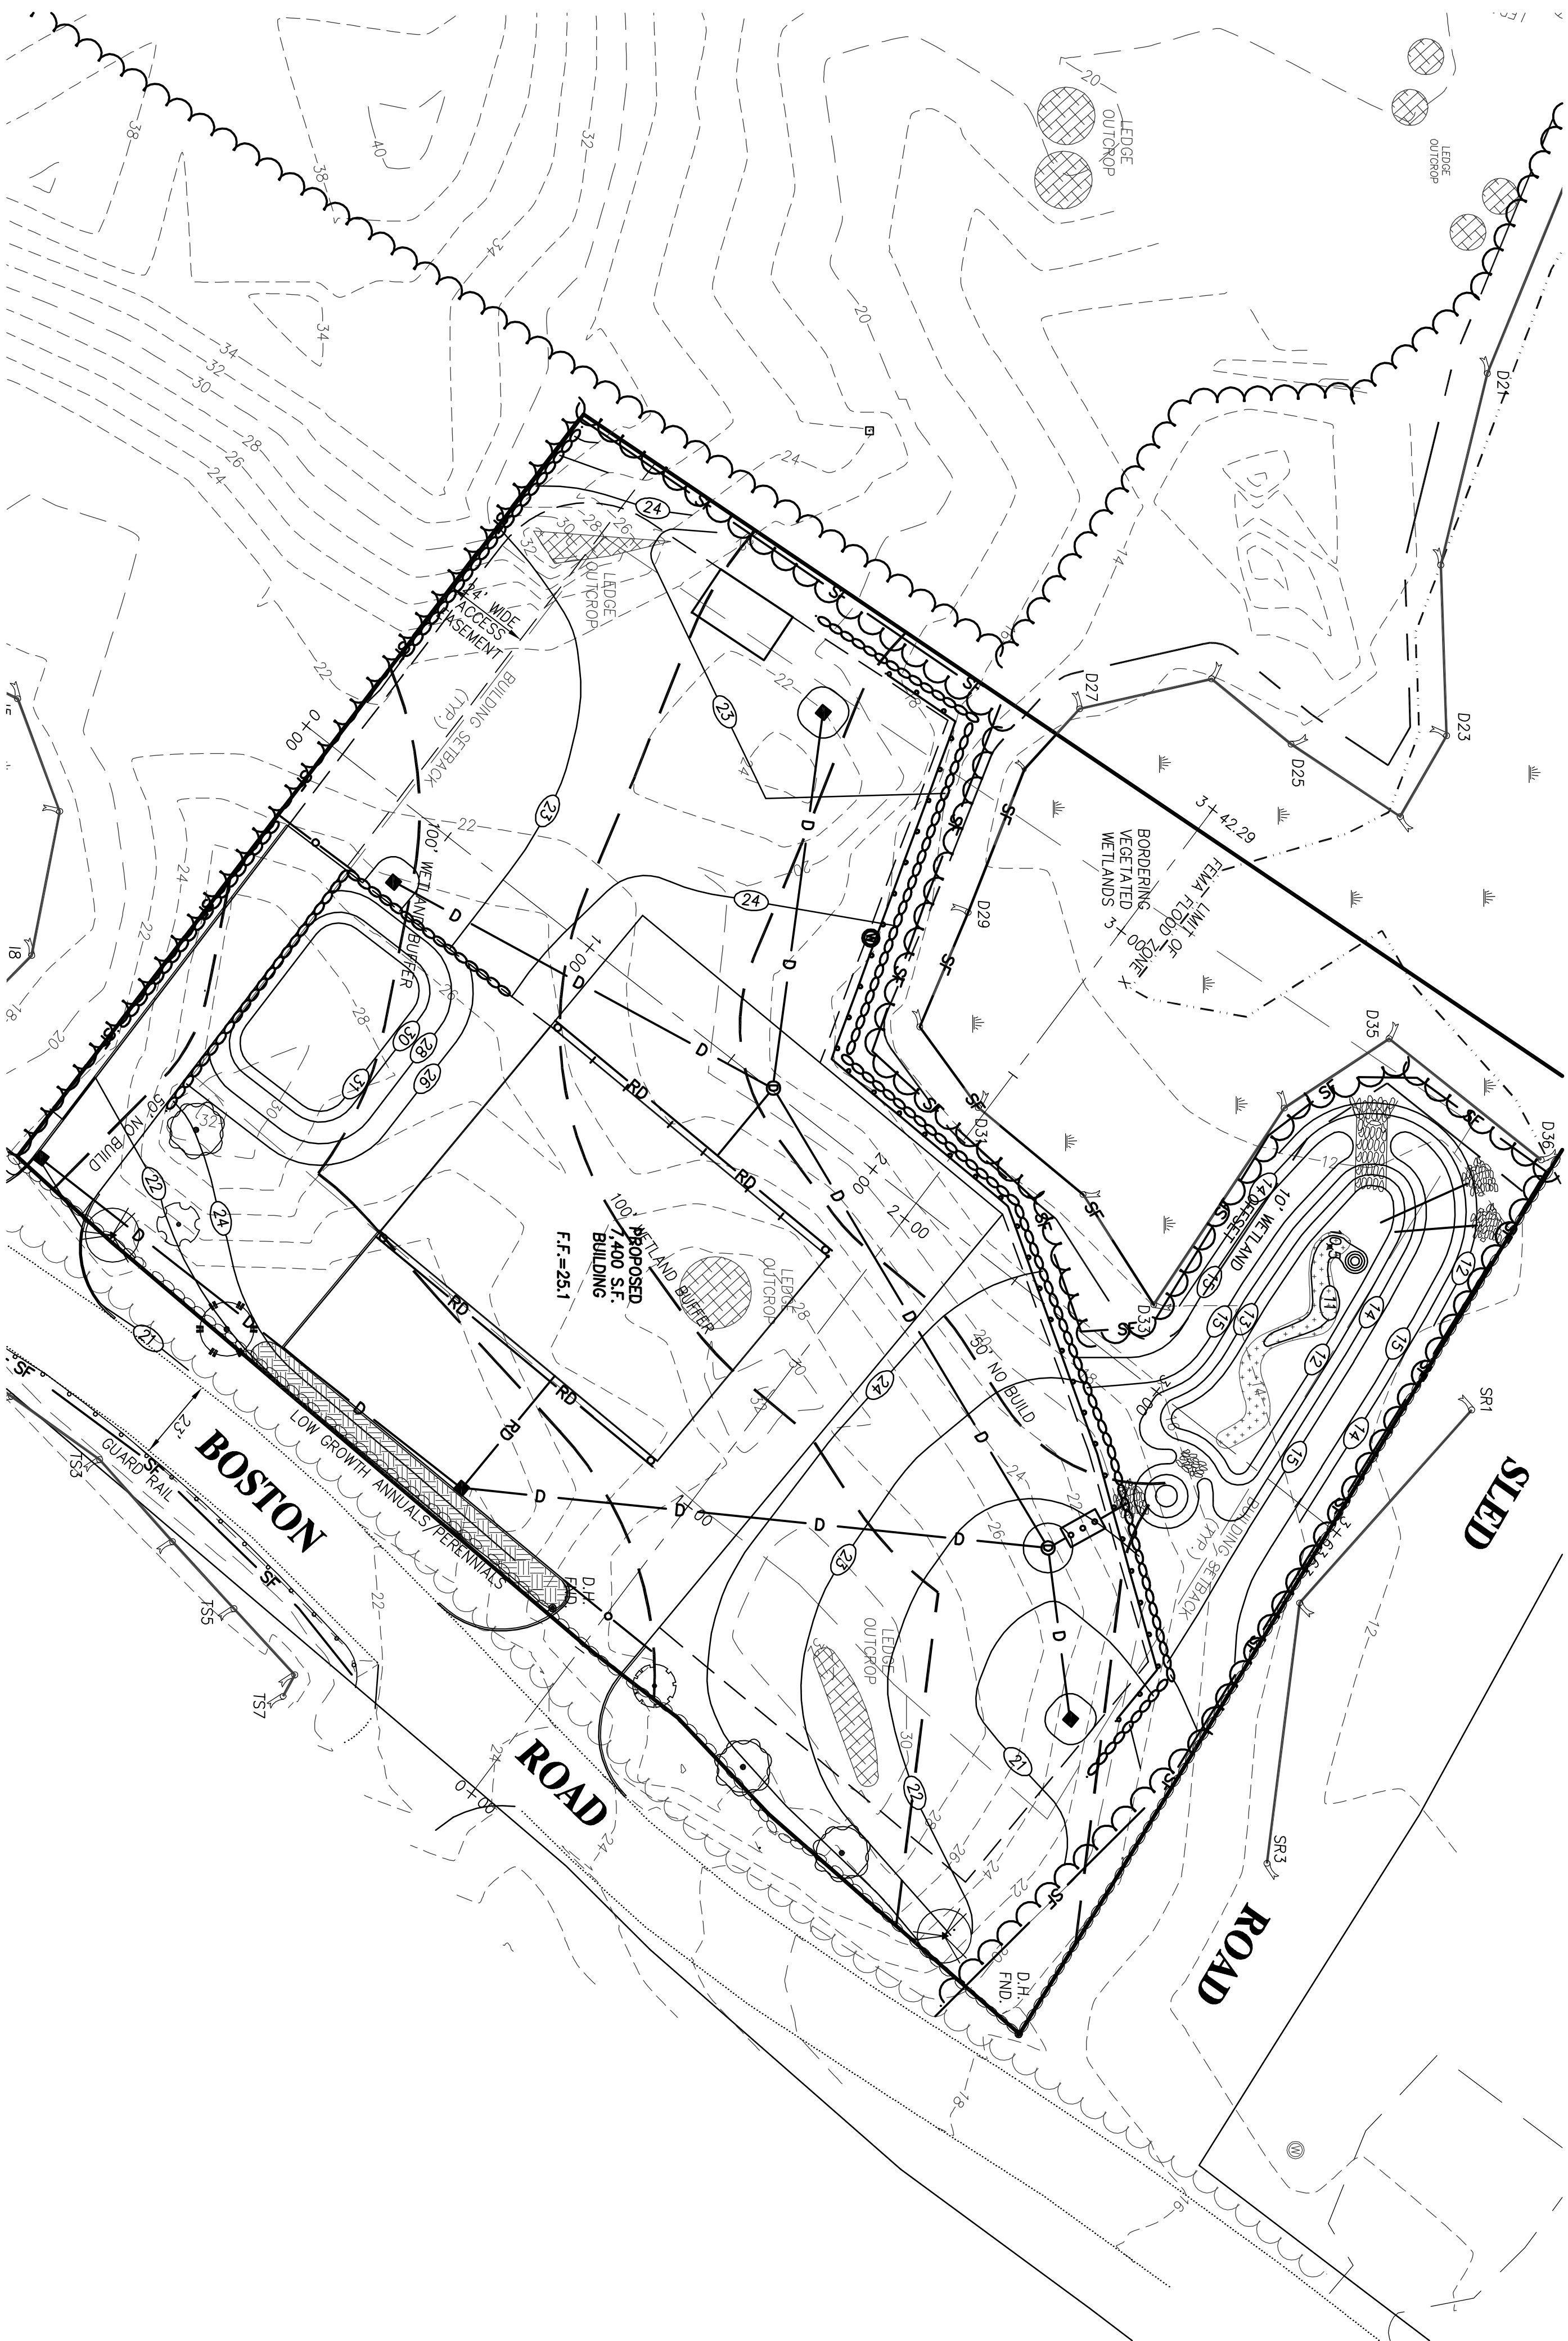

GRAPHIC SCALE

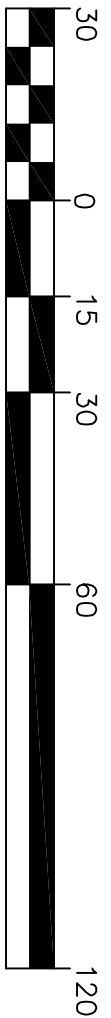

PREPARED FOR
K & R CONSTRUCTION COMPANY LLC
P.O. BOX 163
BOXFORD, MA 01921

NO.	DATE	DESCRIPTION	BY

SCALE: 1"=30'	DESQ. BY: C.M.Y.	PROJECT: M193680
DATE: JAN. 6, 2021	CHKD. BY: E.W.B.	

MEI
MILLENNIUM ENGINEERING, INC.
ENGINEERING AND LAND SURVEYING
62 ELM. ST. SALESBURY, MA 01952 (978) 463-8980
13 HAMPTON RD. EXETER, NH 03833 (603) 778-0528

PLAN OF LAND
IN
NEWBURY, MA
SHOWING
PROPOSED CONDITIONS
AT
84 BOSTON ROAD
(MAP R-36 LOT 23A)

PLAN SHOWING
SECTIONS
THROUGH SITE