



LEGEND


- EXISTING**
- DH DRILL HOLE
 - ⊙ DMH DRAIN MANHOLE
 - ⊙ SMH SEWER MANHOLE
 - ⊙ EMH ELECTRIC MANHOLE
 - CB CATCH BASIN
 - V VENT
 - MW MONITORING WELL
 - EM ELECTRIC METER
 - B BOLLARD
 - ⊙ UP UTILITY POLE
 - △ BE WETLAND FIELD FLAG
 - WETLAND SYMBOL
 - X 22.12 SPOT ELEVATION
 - CI CAST IRON
 - DI DUCTILE IRON
 - BCB BITUMINOUS CONCRETE BERM
 - N/F NOW OR FORMERLY
 - FND FOUND
 - W.F. WOOD FRAME
 - STY. STORY
 - G GRASS
 - CEM. CONC. CEMENT CONCRETE
 - BIT. CONC. BITUMINOUS CONCRETE
 - CC CEMENT CONCRETE
 - CCRW CEMENT CONCRETE RETAINING WALL
 - CCP CEMENT CONCRETE PAD
 - PROPERTY LINE
 - SETBACK FROM PROPERTY LINE
 - 60 --- EDGE OF WETLANDS
 - 58 --- MAJOR CONTOUR
 - 58 --- MINOR CONTOUR
 - OHW --- OVERHEAD WIRES
 - X --- CLF CHAIN LINK FENCE
 - --- APPROXIMATE LIMIT OF HOPE CAP
 - ACCESS ROAD
- PROPOSED**
- STABILIZED CONSTRUCTION ENTRANCE
 - SOLAR PV MODULES
 - 7'-TALL CHAIN LINK FENCE
 - OHW --- OVERHEAD ELECTRICAL WIRE
 - --- ABOVE GROUND ELECTRICAL CONDUIT
 - UTILITY POLE

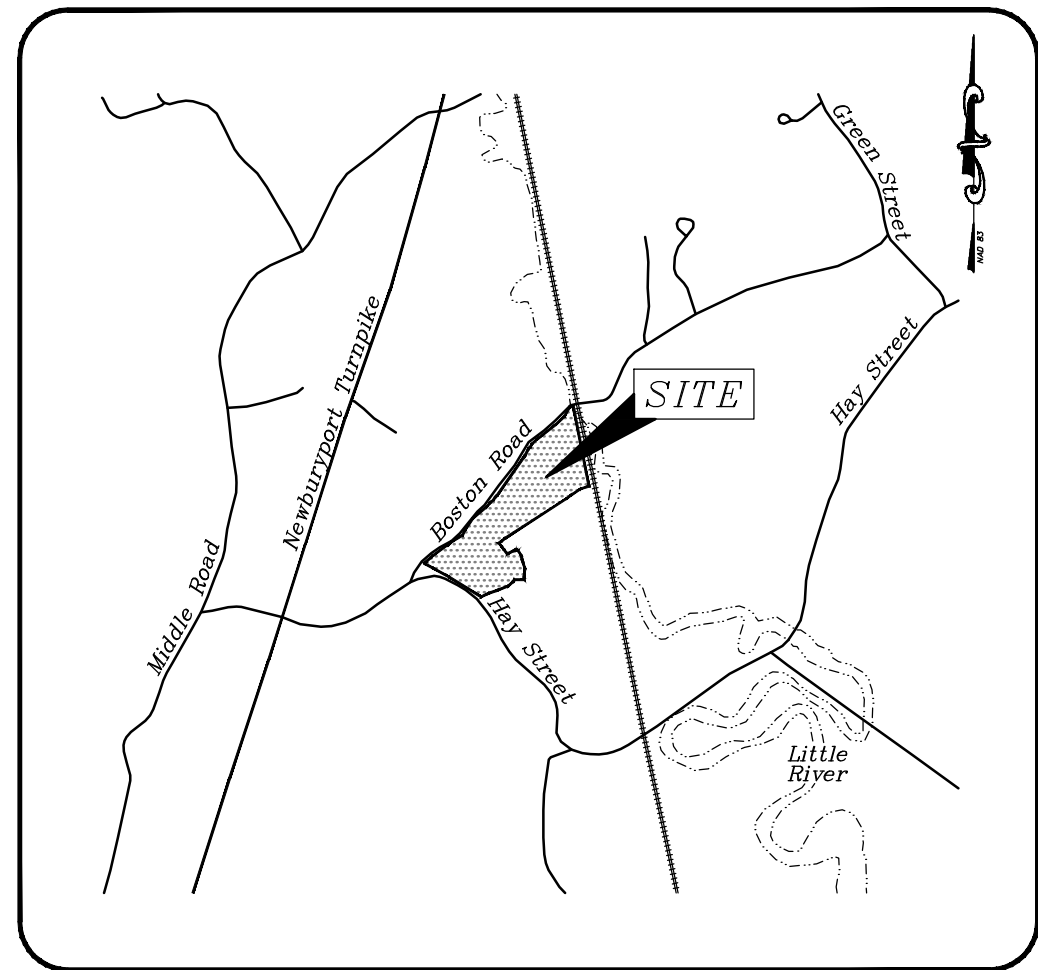

LOCUS MAP
SCALE: 1" = 2,000'±

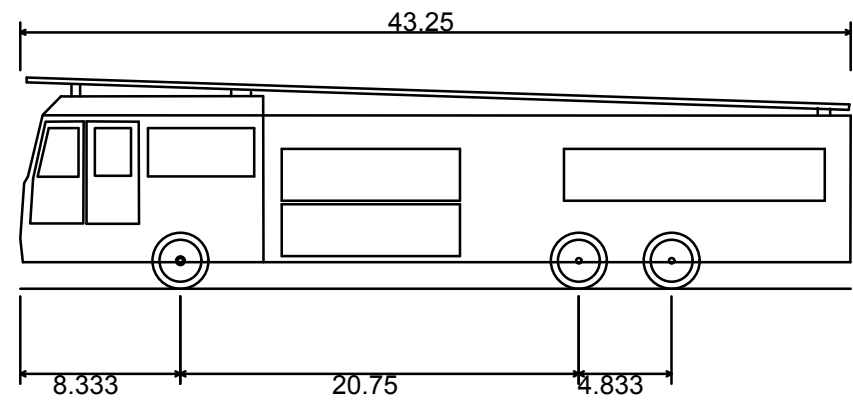

Fire Apparatus Model
Overall Length 43.250ft
Overall Width 8.333ft
Overall Body Height 20.750ft
Min Body Ground Clearance 4.833ft
Track Width 8.333ft
Lock-to-lock time 6.00s
Max Wheel Angle 45.00°

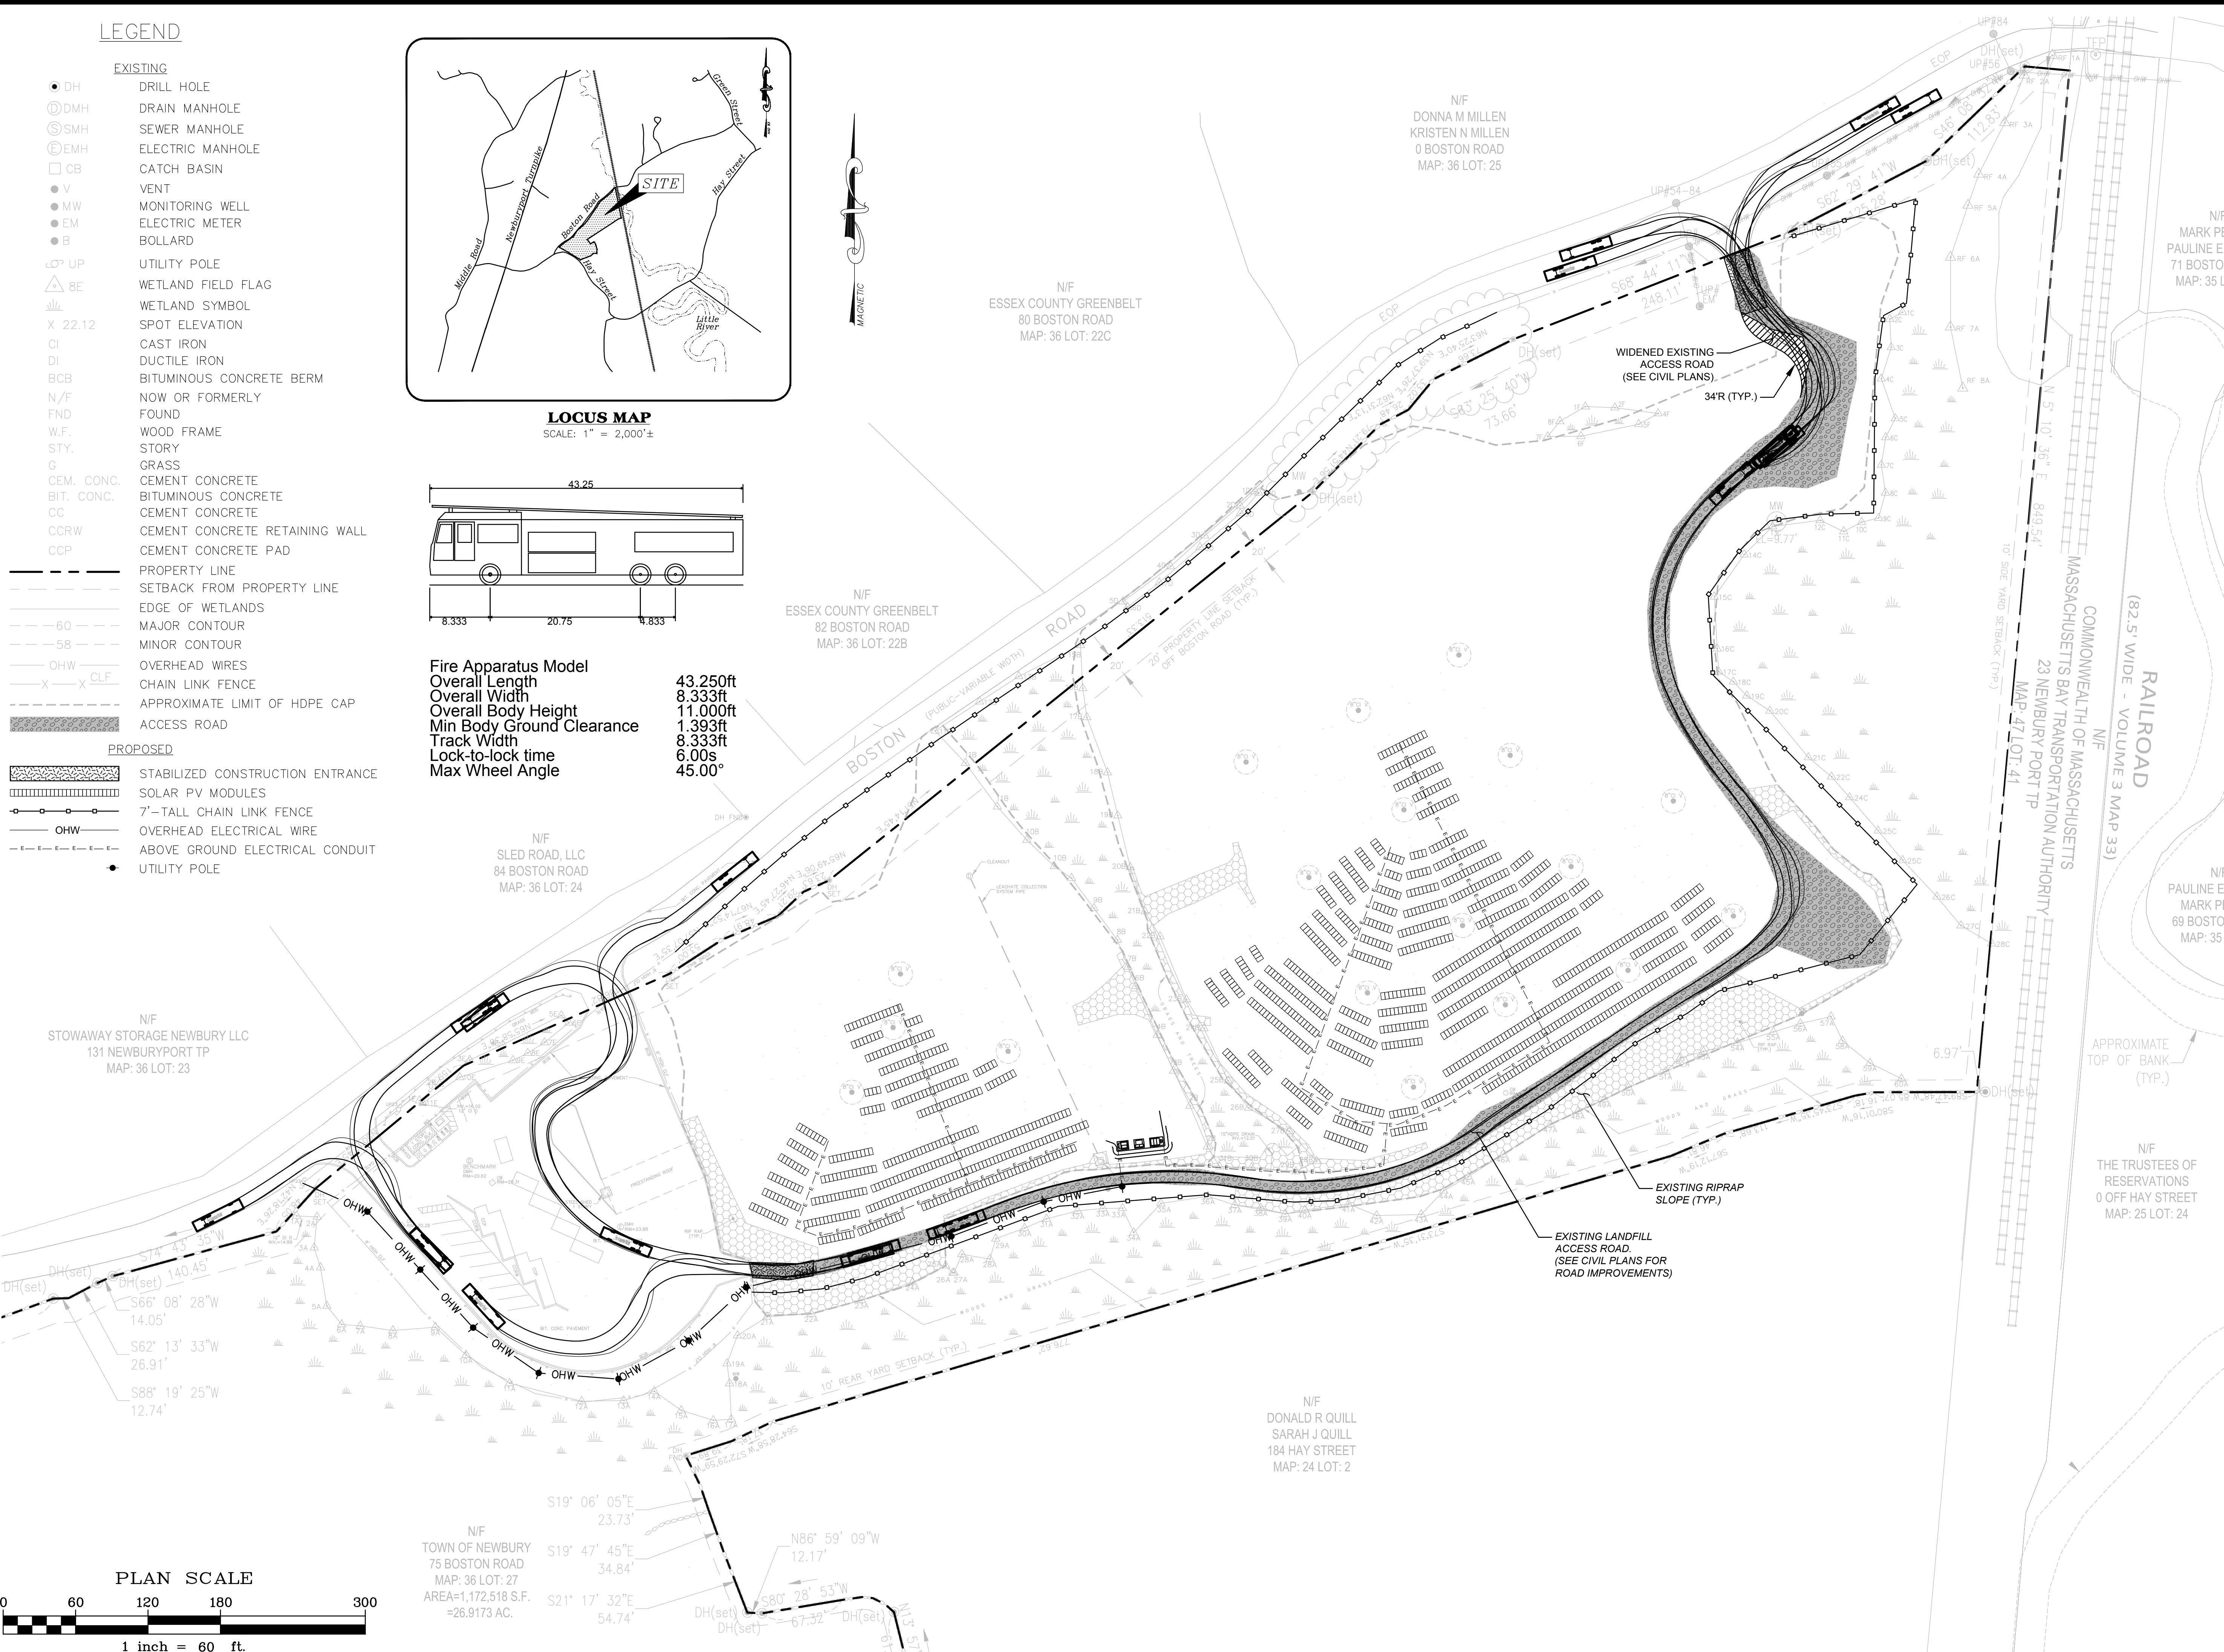

Project:
NEWBURY LANDFILL SOLAR PROJECT

75 BOSTON ROAD
NEWBURY, MA

Weston & Sampson
Weston & Sampson Engineers, Inc.
55 Walkers Brook Drive, Suite 100
Reading, MA 01867
978.532.1900 800.SAMPSON
www.westonandsampson.com

Consultants:
ACE Solar
ACE Solar
1600 Osgood Street, Suite 204S
North Andover, MA 01845
800.223.1462
www.myacesolar.com

Revisions:		
No.	Date	Description
0	02/16/2022	PLANNING BOARD COMMENTS

Seal:

Issued For:
PERMITTING

Scale: AS SHOWN
Date: 02/16/2022
Drawn By: RWG
Reviewed By: JWS
Approved By: BJM
W&S Project No.: ENG20-0106
W&S File No.: ACE Solar

Drawing Title:
SWEEP PATH ANALYSIS

FIGURE 1