


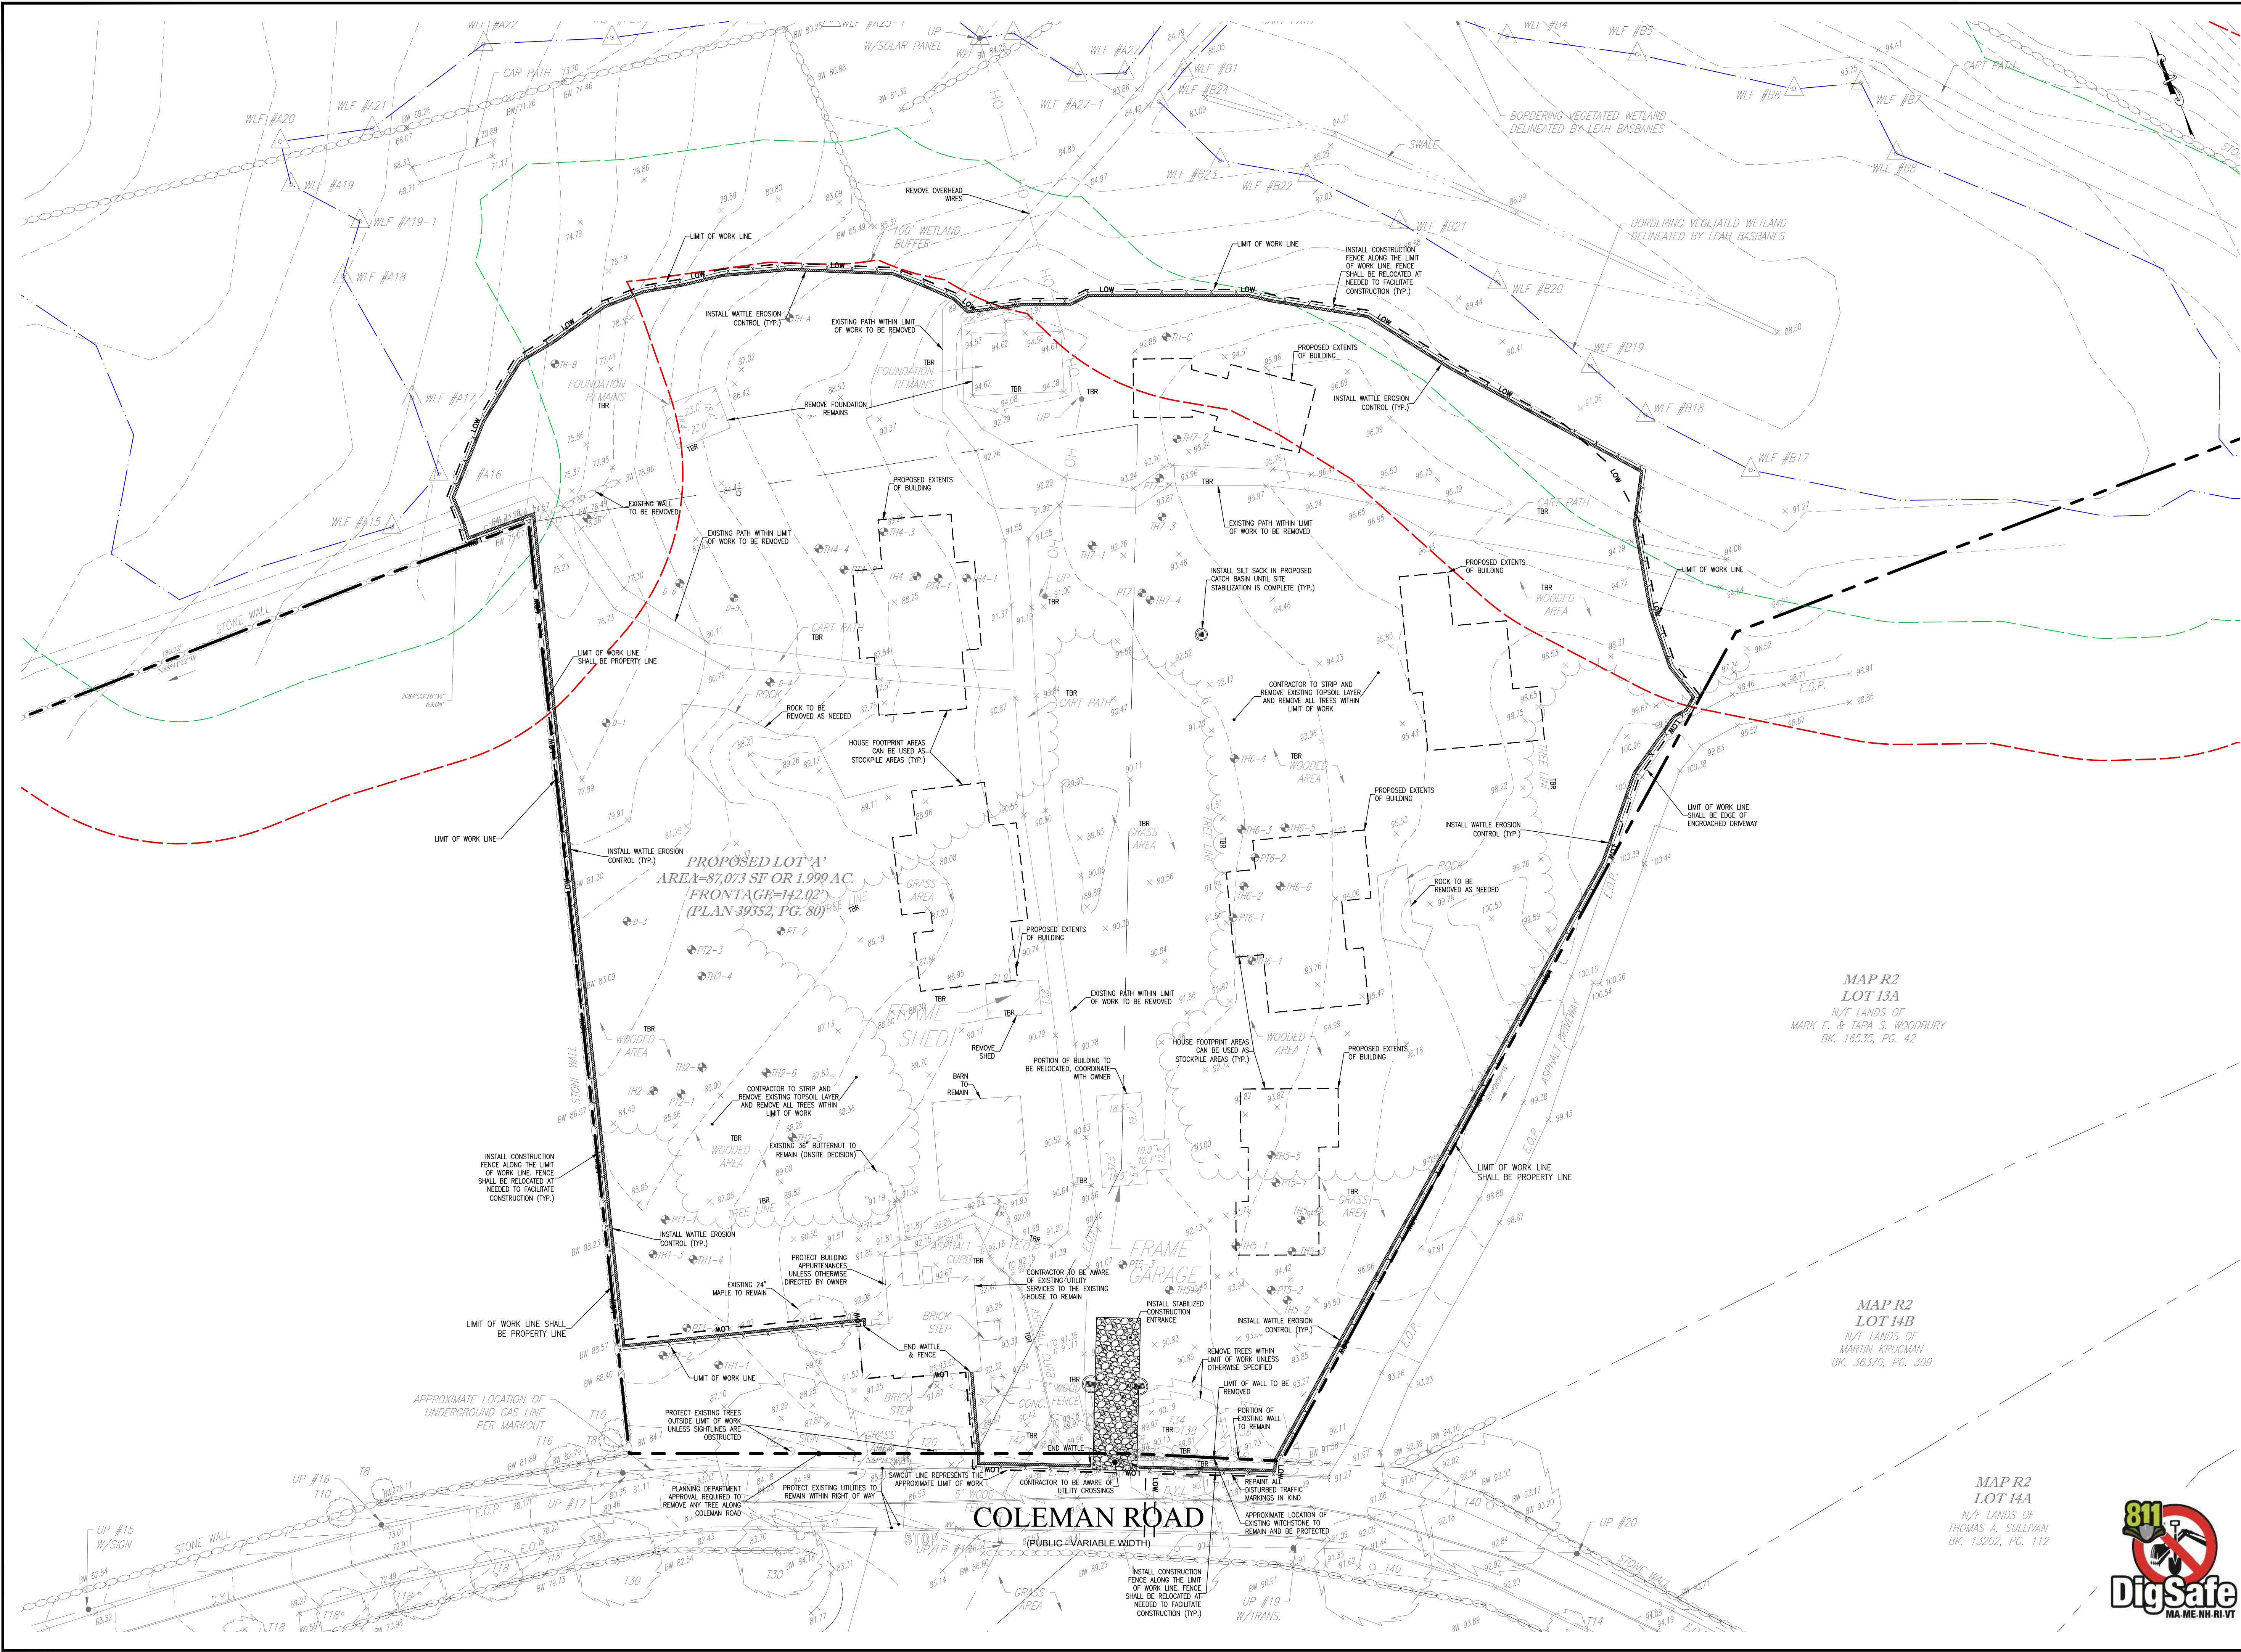

NOT FOR CONSTRUCTION

CDG PROJECT #: 19025

REVISIONS:

REV	DATE	COMMENT
1	01/25/21	MODIFIED PLAN PER PLANNER COMMENTS
2	02/09/21	MODIFIED PER NEW TEST PITS AND CON COM COMMENTS
3	03/22/21	ADDED 2016 SOIL DATA FOR YIELD PLAN LOTS 3 AND 4
4	04/13/21	REVISED PLAN PER CON COM COMMENTS
5	05/21/21	REVISED PLAN PER PEER REVIEW AND PLANNING BOARD COMMENTS
6	05/27/21	REVISED PLAN PER PEER REVIEW AND PLANNING BOARD COMMENTS
7		
8		
9		
10		

PLANNING BOARD:

I, _____ CLERK OF THE TOWN OF NEWBURY, HEREBY CERTIFY THAT THE NOTICE OF APPROVAL OF THIS PLAN BY THE PLANNING BOARD WAS RECEIVED ON _____ AND RECORDED AT THIS OFFICE AND NO NOTICE OF APPEAL WAS RECEIVED DURING THE TWENTY DAYS NET FOLLOWING SUCH RECEIPT AND RECORDING OF SAID NOTICE.

DATE _____ TOWN CLERK

SEAL:

PHILIP R. HENRY, P.E.

PREPARED BY:

CIVIL DESIGN GROUP, LLC

21 HIGH STREET, SUITE 207
NORTH ANDOVER, MA 01845
www.cdgengineering.com
p: 978-794-5400 f: 978-965-3971

PREPARED FOR:

ZENDKO, LLC

15 ESTES STREET
AMESBURY, MA 01913

PROJECT:

OPEN SPACE RESIDENTIAL DEVELOPMENT

15 COLEMAN ROAD
NEWBURY, MASSACHUSETTS 01922

SCALE:


0 15 30 60
GRAPHIC SCALE IN FEET

SHEET:

DEMOLITION & EROSION CONTROL PLAN


7

DATE: 01/08/2021

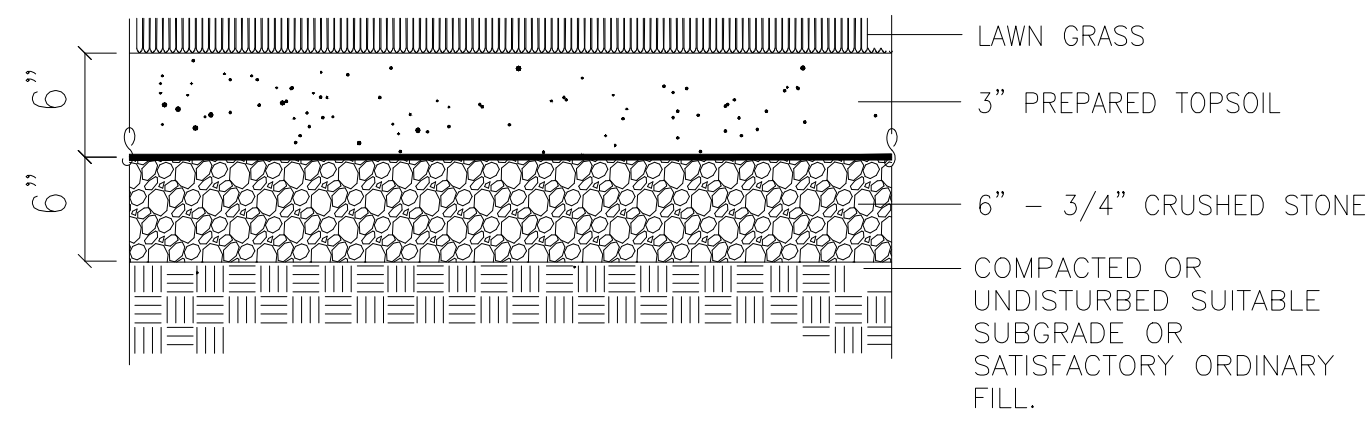


MAINTENANCE ACCESS DETAIL

NOT TO SCALE

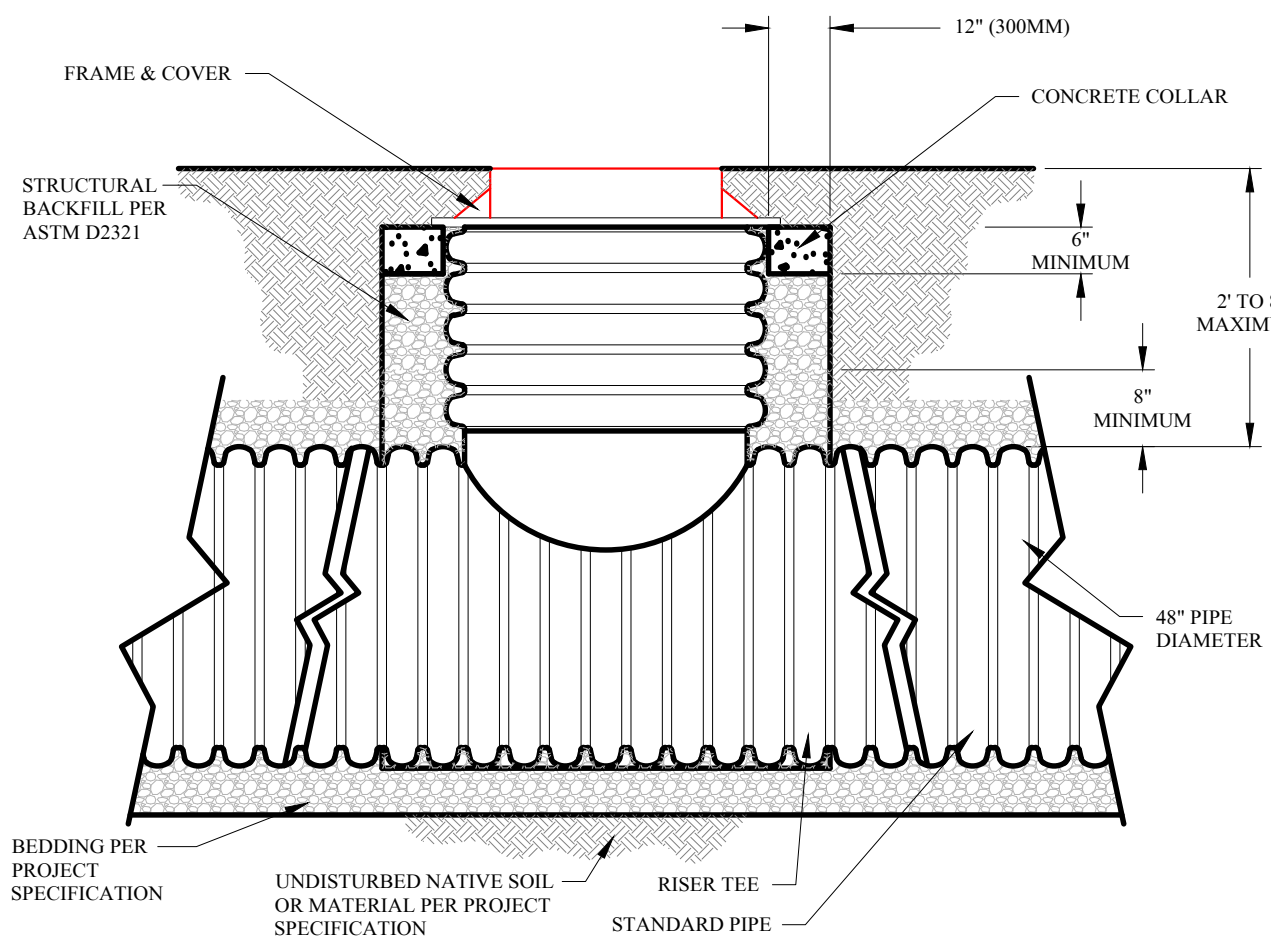

INSPECTION MANHOLE DETAIL

NOT TO SCALE

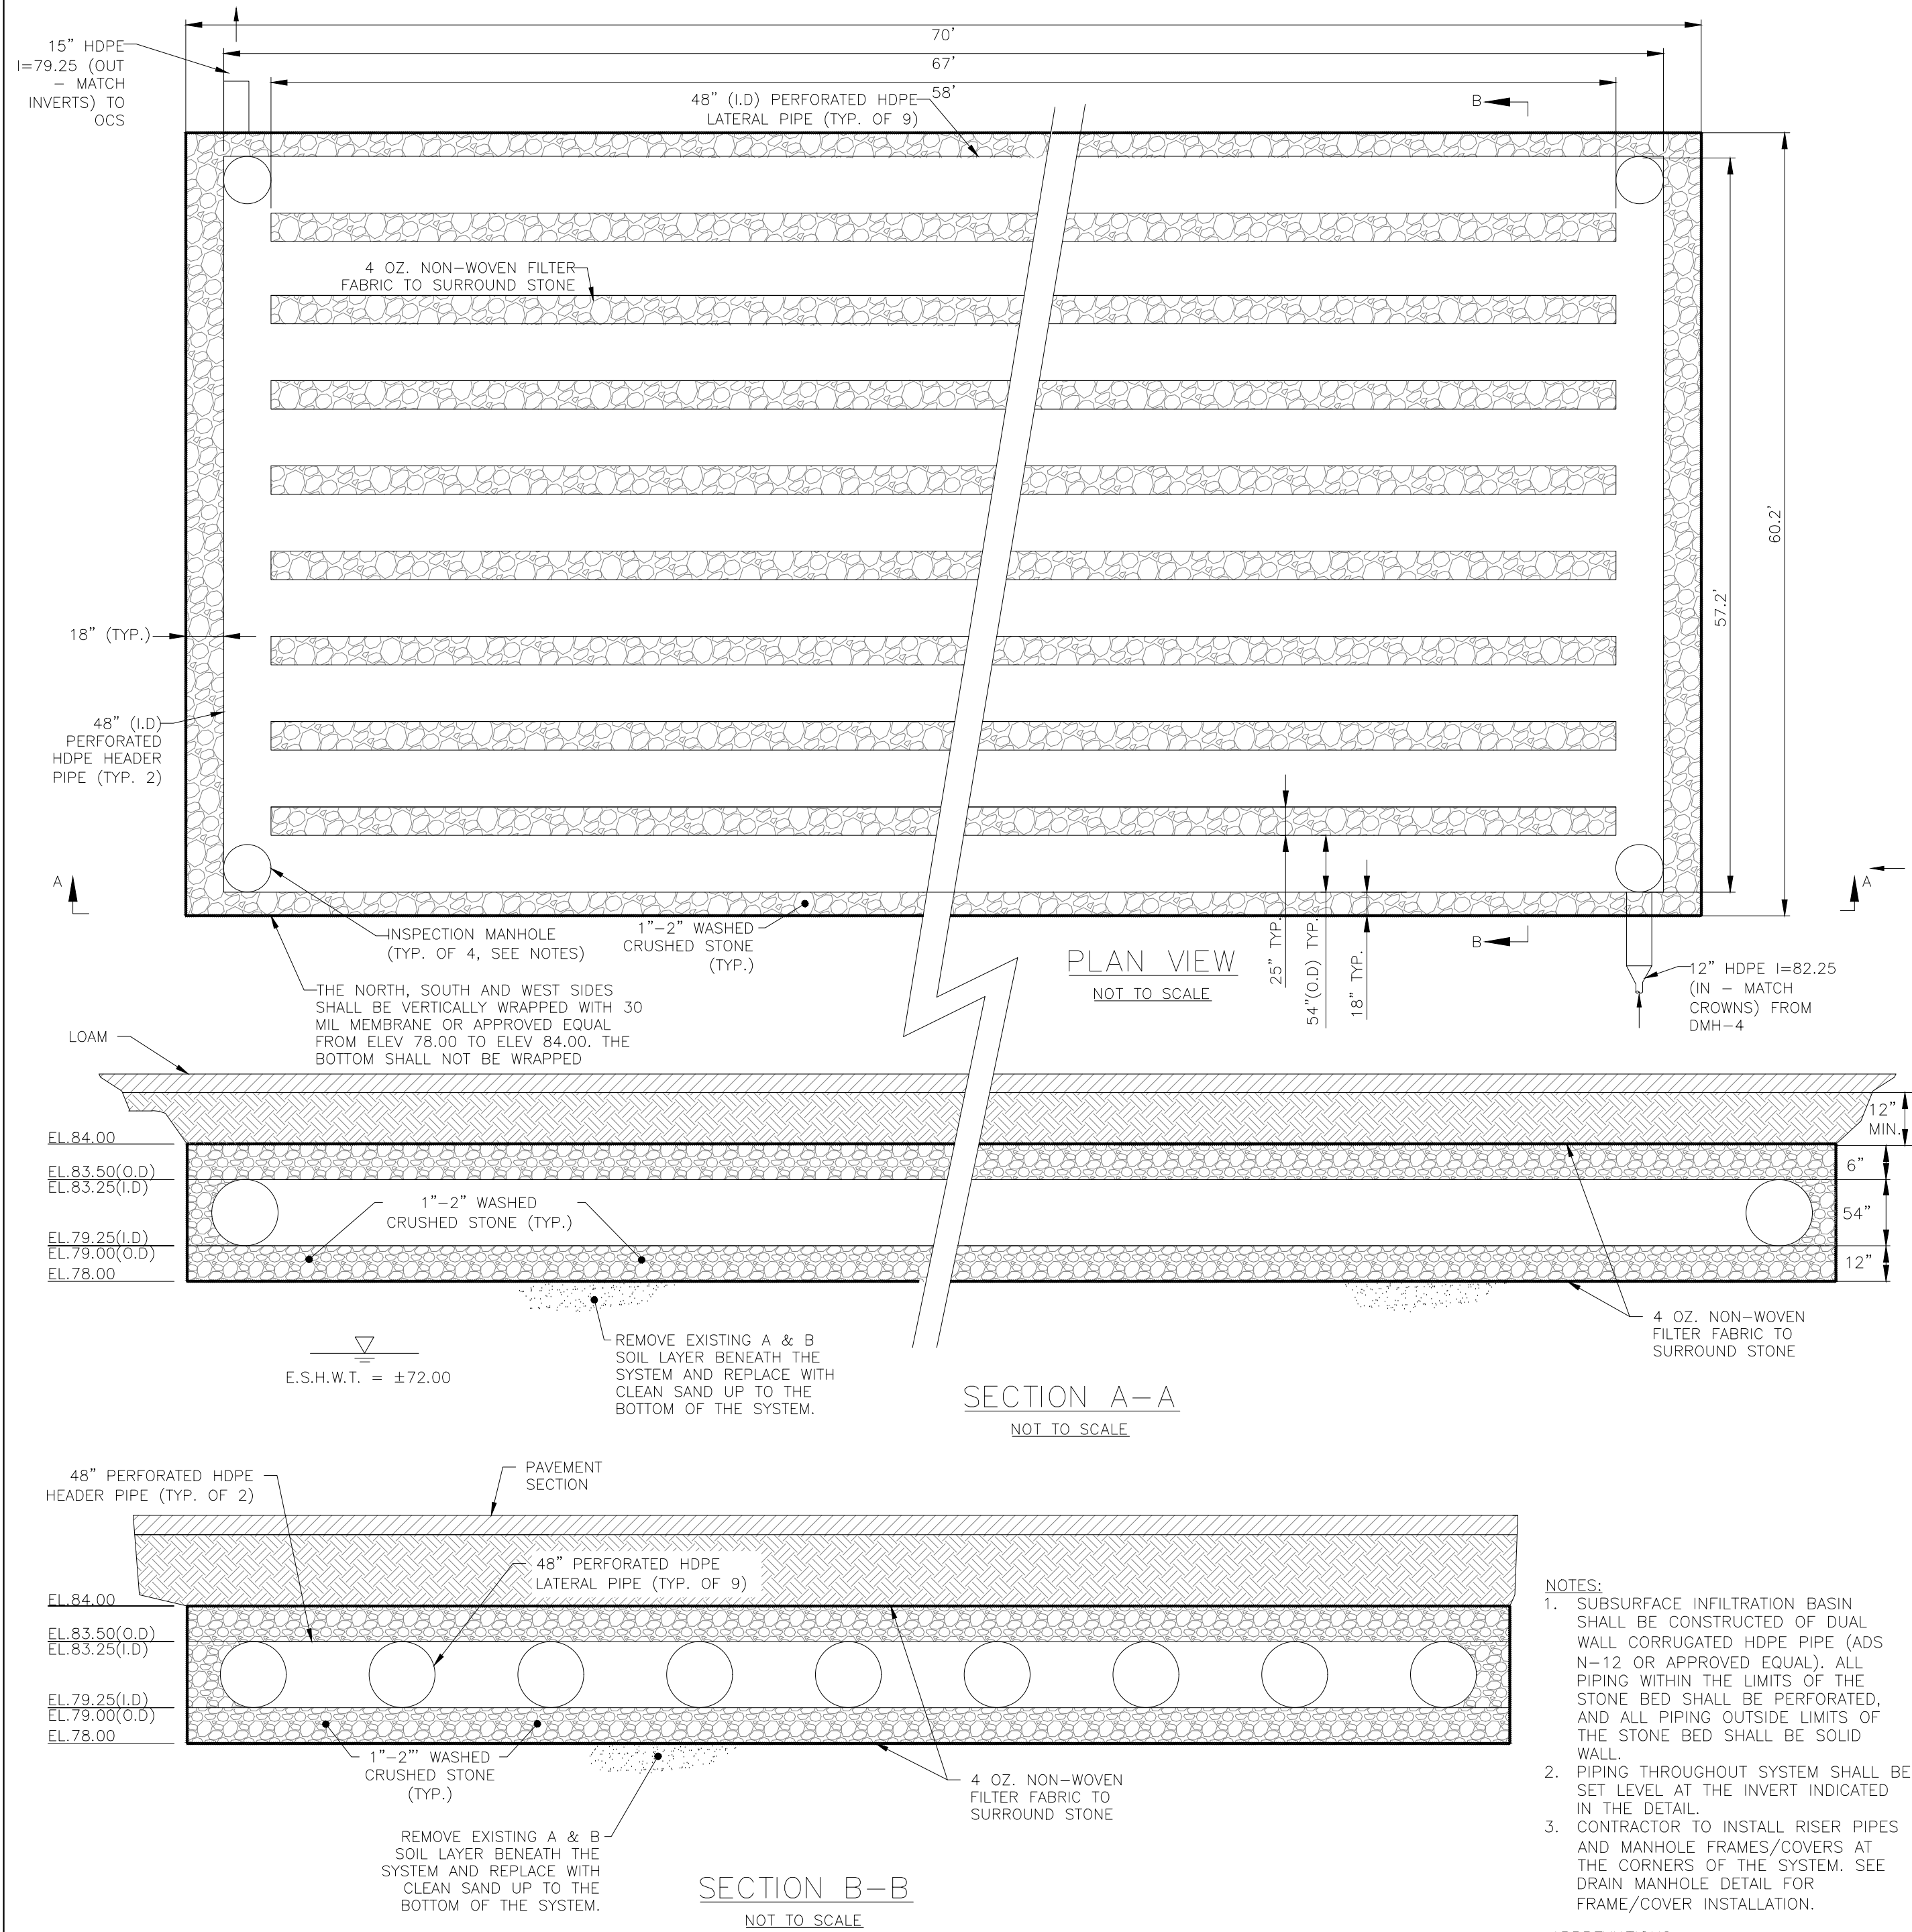

SUBSURFACE INFILTRATION SYSTEM (SIS-1) DETAIL

NOT TO SCALE

NOT FOR CONSTRUCTION

CDG PROJECT #:

19025

REVISIONS:

REV	DATE	COMMENT
1	01/25/21	MODIFIED PLAN PER PLANNER COMMENTS
2	02/09/21	MODIFIED PER NEW TEST PITS AND CON COM COMMENTS
3	03/22/21	ADDED 2016 SOIL DATA FOR YIELD PLAN LOTS 3 AND 4
4	04/13/21	REVISED PLAN PER CON COM COMMENTS
5	05/21/21	REVISED PLAN PER PEER REVIEW AND PLANNING BOARD COMMENTS
6	05/27/21	REVISED PLAN PER PEER REVIEW AND PLANNING BOARD COMMENTS
7		
8		
9		
10		

PLANNING BOARD:

I, CLERK OF THE TOWN OF NEWBURY, HEREBY CERTIFY THAT THE NOTICE OF APPROVAL OF THIS PLAN BY THE PLANNING BOARD WAS RECEIVED ON AND RECORDED AT THIS OFFICE AND NO NOTICE OF APPEAL WAS RECEIVED DURING THE TWENTY DAYS NET FOLLOWING SUCH RECEIPT AND RECORDING OF SAID NOTICE.

DATE TOWN CLERK

SEAL:

COMMONWEALTH OF MASSACHUSETTS
PHILIP R. HENRY
CIVIL
No. 48547
REGISTERED
PROFESSIONAL ENGINEER

PSK

PHILIP R. HENRY, P.E.

PREPARED BY:

CIVIL DESIGN
GROUP, LLC

21 HIGH STREET, SUITE 207
NORTH ANDOVER, MA 01845
www.cdengineering.com
p: 978-794-5400 f: 978-965-3971

PREPARED FOR:

ZENDKO, LLC

15 ESTES STREET
AMESBURY, MA 01913

PROJECT:

OPEN SPACE RESIDENTIAL
DEVELOPMENT

15 COLEMAN ROAD
NEWBURY, MASSACHUSETTS 01922

SCALE:

AS-NOTED

SHEET:

CONSTRUCTION
DETAILS

18

DATE:

01/08/2021