



**SOIL STOCKPILE NOTE:**

DURING ROADWAY CONSTRUCTION, STOCKPILE SOILS WHERE HOMES WILL BE CONSTRUCTED. SURROUND ANY STOCKPILES WITH A SILT FENCE AND ROW OF HAY BALES. STOCKPILES WHICH REMAIN FOR MORE THAN 30 DAYS SHALL BE HYDROSEEDED.

DURING HOME CONSTRUCTION ADJUST STOCKPILE LOCATIONS AS REQUIRED.

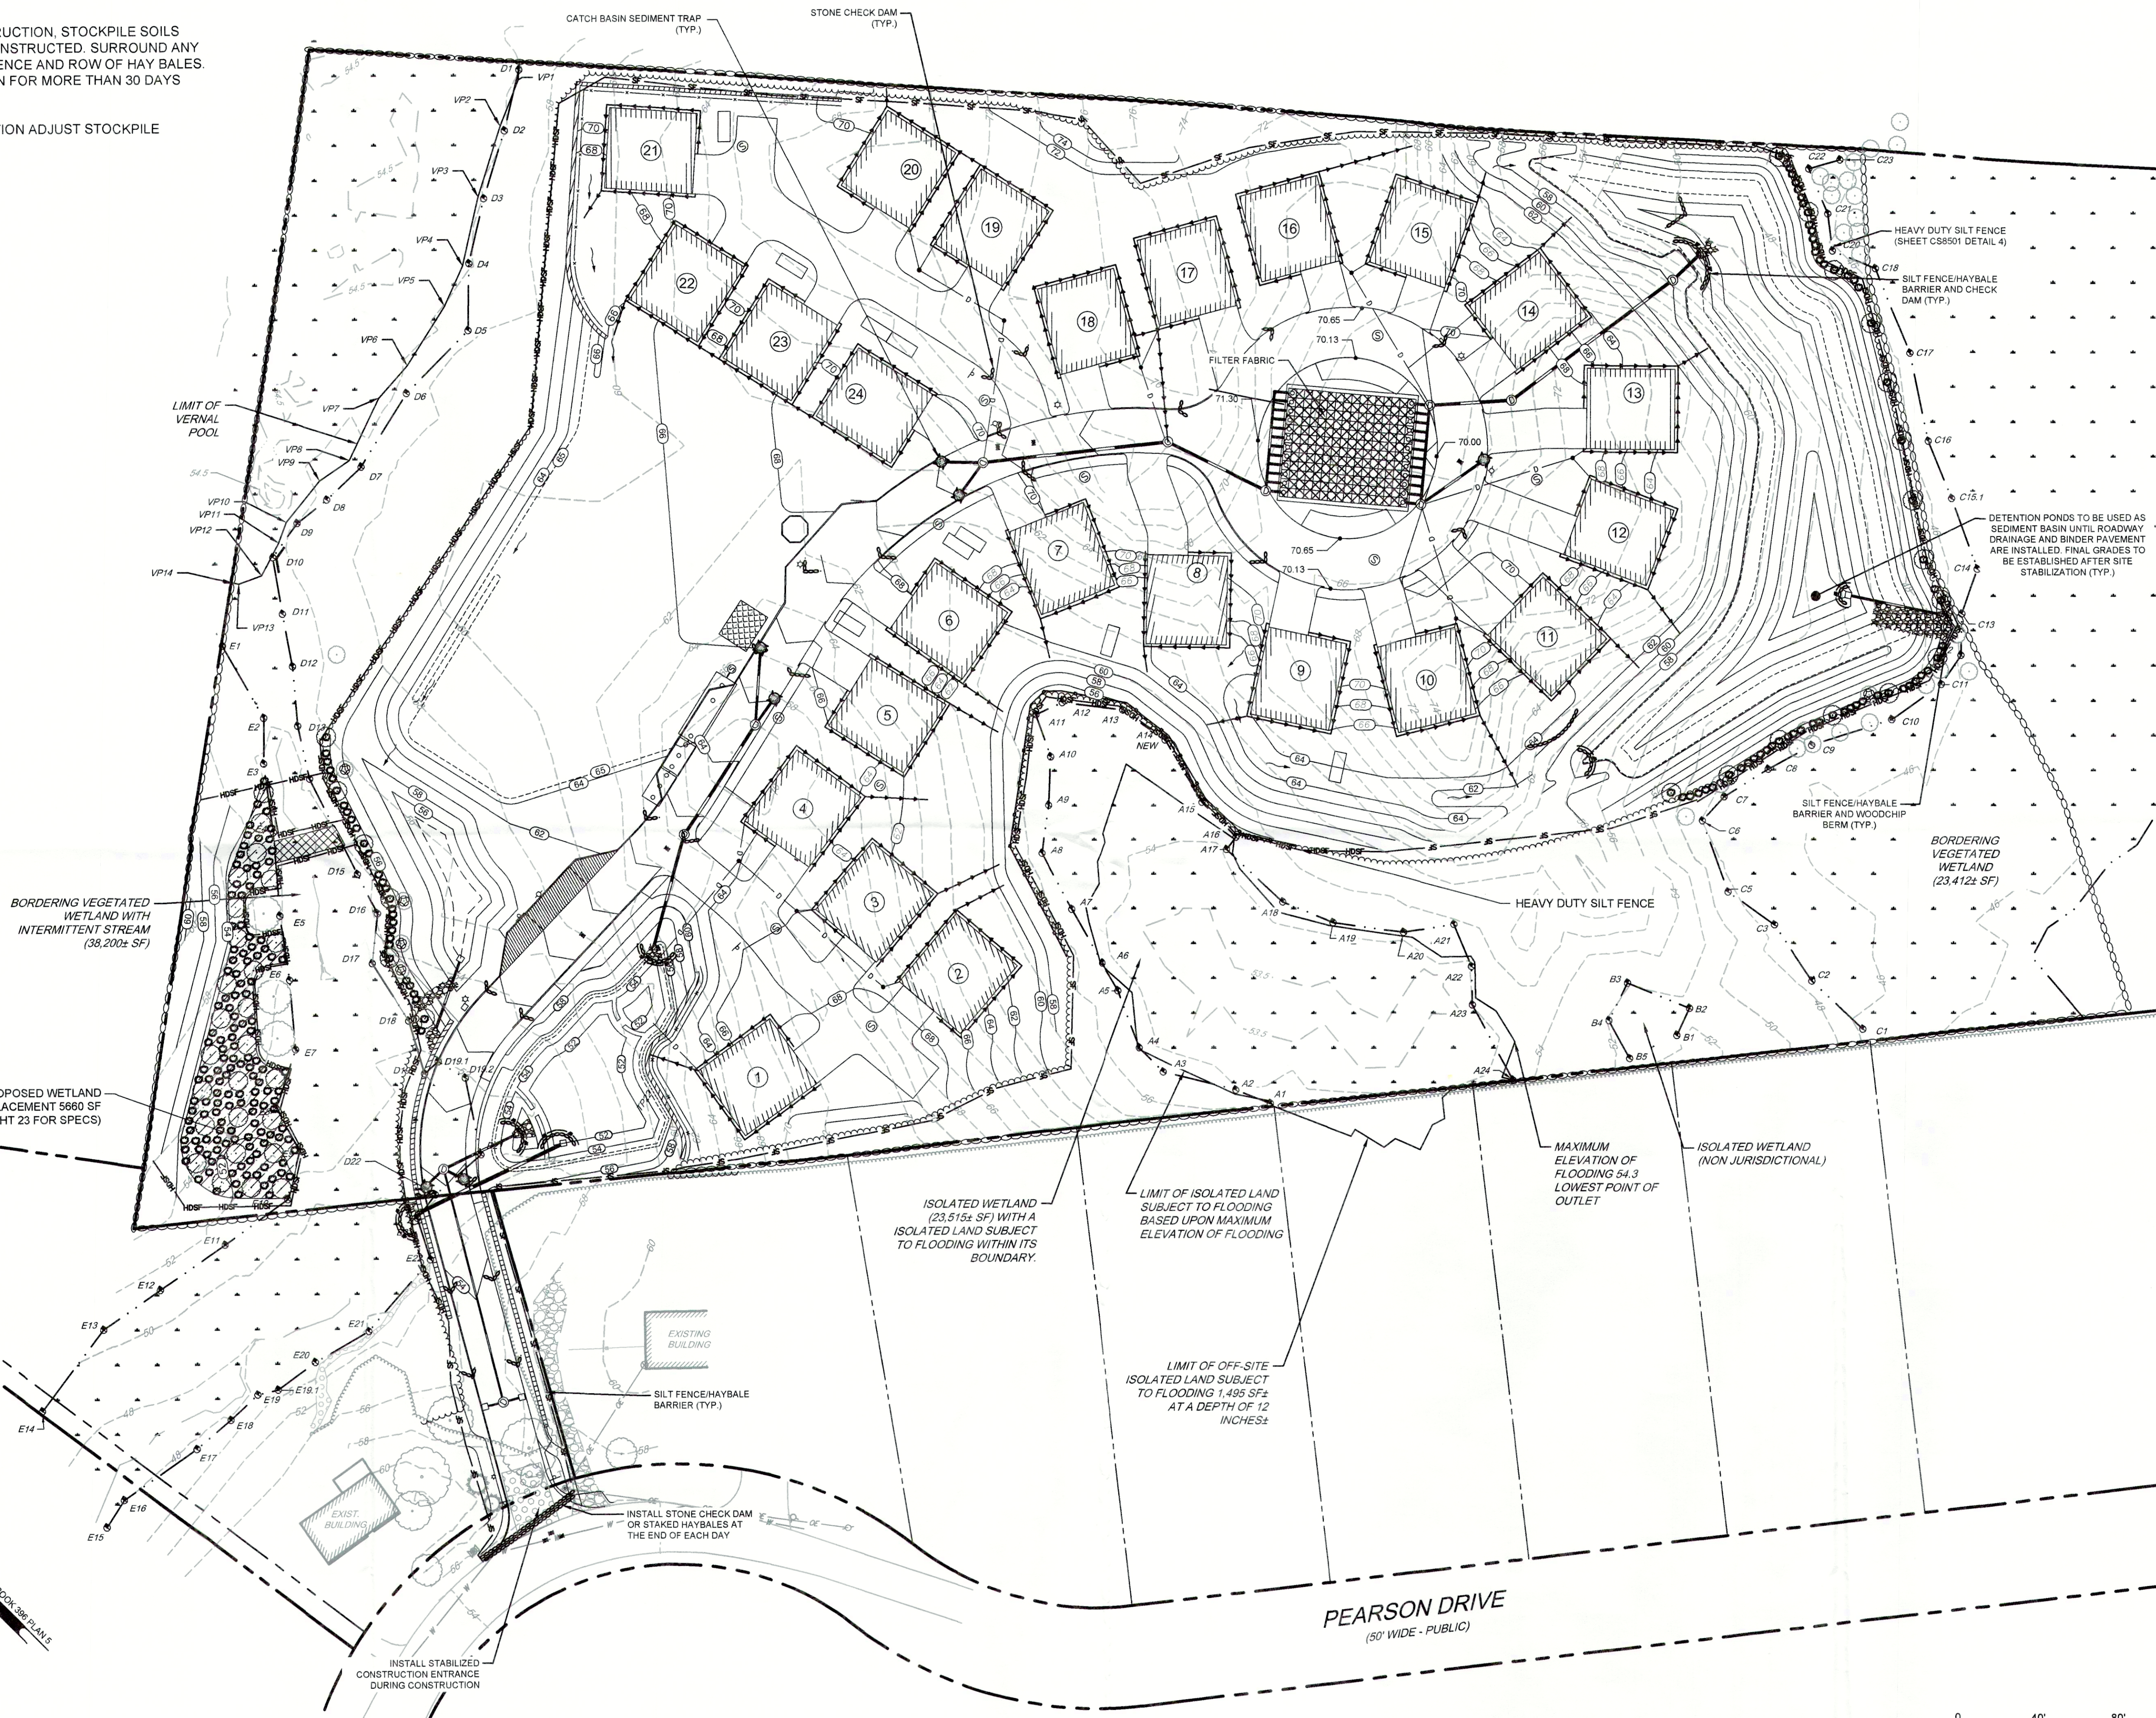

**Ranger Engineering Group, Inc.**  
 15 Branch Street, Suite 101  
 Melhusen MA, 01844  
 Tel: 978-208-1762  
 rangereng.com

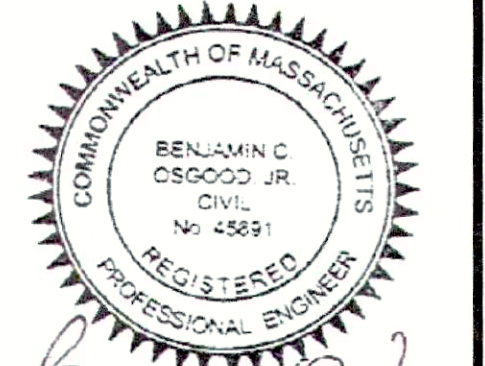

*By C O J*  
 3/8/21

**THE VILLAGE AT CRICKET LANE**  
 BYFIELD (NEWBURY), MA 01922  
 ASSESSOR'S MAP R-20 LOT 75  
**EROSION AND SEDIMENTATION CONTROL PLAN**  
 CRICKET LANE, LLC  
 92 MIDDLESEX ROAD  
 TYNGSBOROUGH, MA 01879

NO.	DATE	BY	REVISIONS
1	06/29/2020	BCO	REVIEW COMMENT REVISIONS
2	08/17/2020	BCO	REVIEW COMMENT REVISIONS
3	12/09/2020	BCO	REVIEW COMMENT REVISIONS
4	01/29/2021	BCO	FINAL REVIEW COMMENT REVISIONS

PROJECT	15-1516
DATE	2020-08-10
DRAWING SCALE	AS NOTED
DRAWN BY	OMR
APPROVED BY	BCO

**CS8001**  
 SHEET 25 OF 30

0 40' 80'  
**NOT FOR CONSTRUCTION**

Z:\PROJECTS\PROJECT DEVELOPMENT\DESIGN\_PUBLISHING\CS8001.dwg PLOTTED: 3/8/21 11:01 AM BY: CJP/C  
 PROJECT STATUS: PLOT STYLE: TTE.dwt, NCS.ctb