



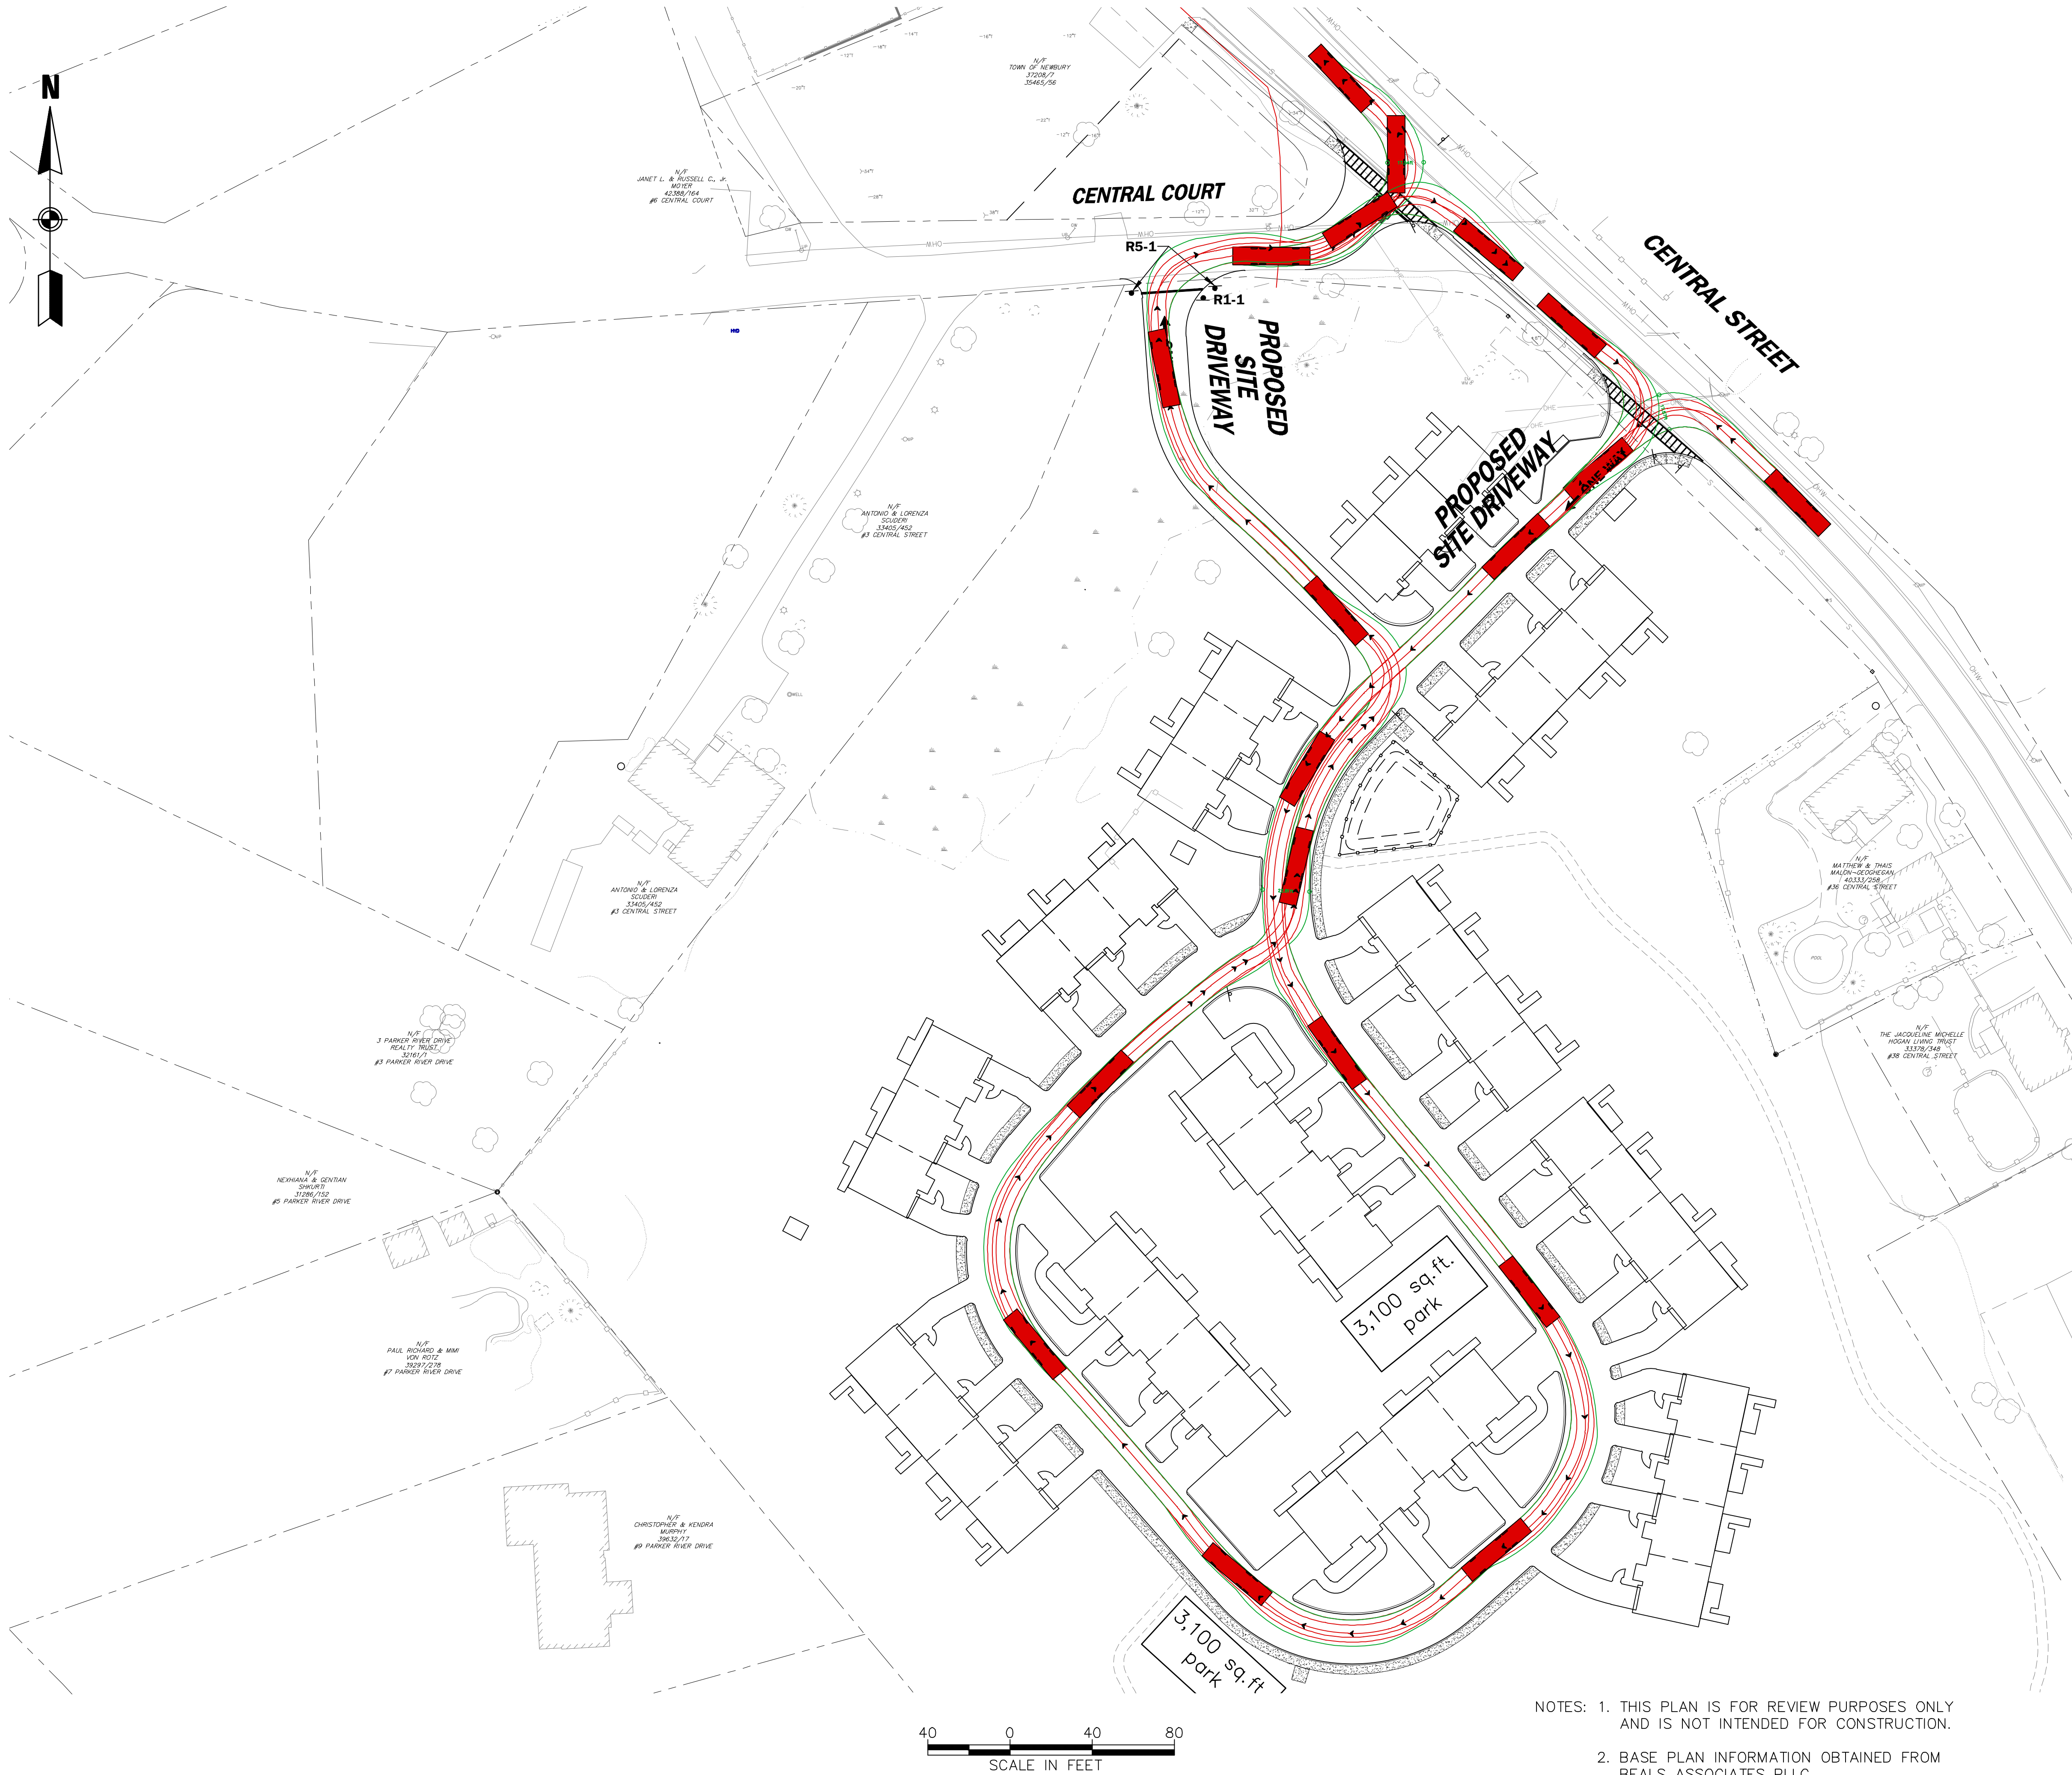

SIGN LEGEND	
R1-1	
R5-1	

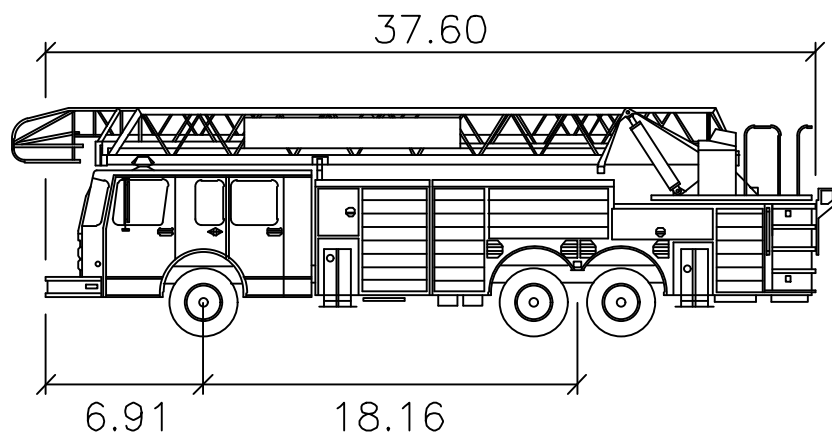

NEWBURY FIRE

	feet
Width	: 8.50
Track	: 8.50
Lock to Lock Time	: 6.0
Steering Angle	: 35.6

FIRE TRUCK TURNING ANALYSIS

PROJECT:
NEWBURY HEIGHTS MULTIFAMILY
RESIDENTIAL DEVELOPMENT
NEWBURY, MASSACHUSETTS

PROPOSER:
MHOC LLC
NORTH ANDOVER, MASSACHUSETTS

NO.	REVISIONS	DATE	 Transportation Engineers & Planners 35 New England Business Center Drive - Suite 140 - Andover, MA 01810 www.rdvva.com 978-474-8800	
1.	REVISED PER FIRE CHIEF COMMENTS	10/31/2025		
			DESIGNED BY: JSD	DATE: 10/14/2025
			DRAWN BY: JTG	SCALE: 1" = 40'
			CHECKED BY: JSD	SHEET 1 OF 1

NOTES: 1. THIS PLAN IS FOR REVIEW PURPOSES ONLY
AND IS NOT INTENDED FOR CONSTRUCTION.
2. BASE PLAN INFORMATION OBTAINED FROM
BEALS ASSOCIATES PLLC.