
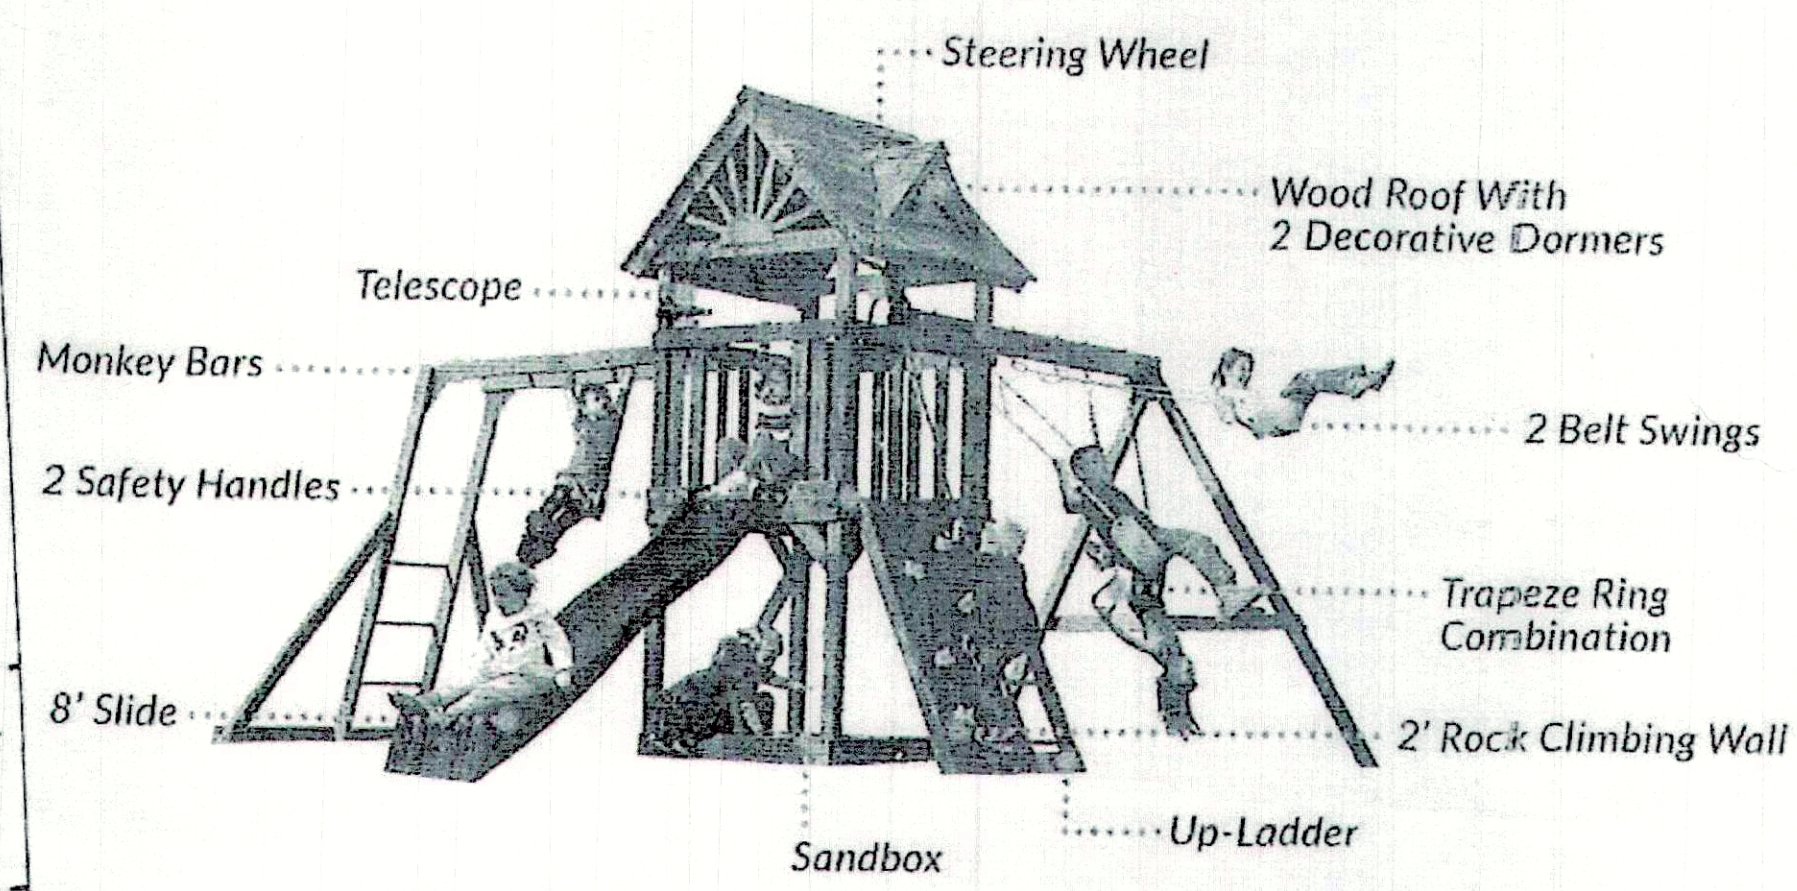
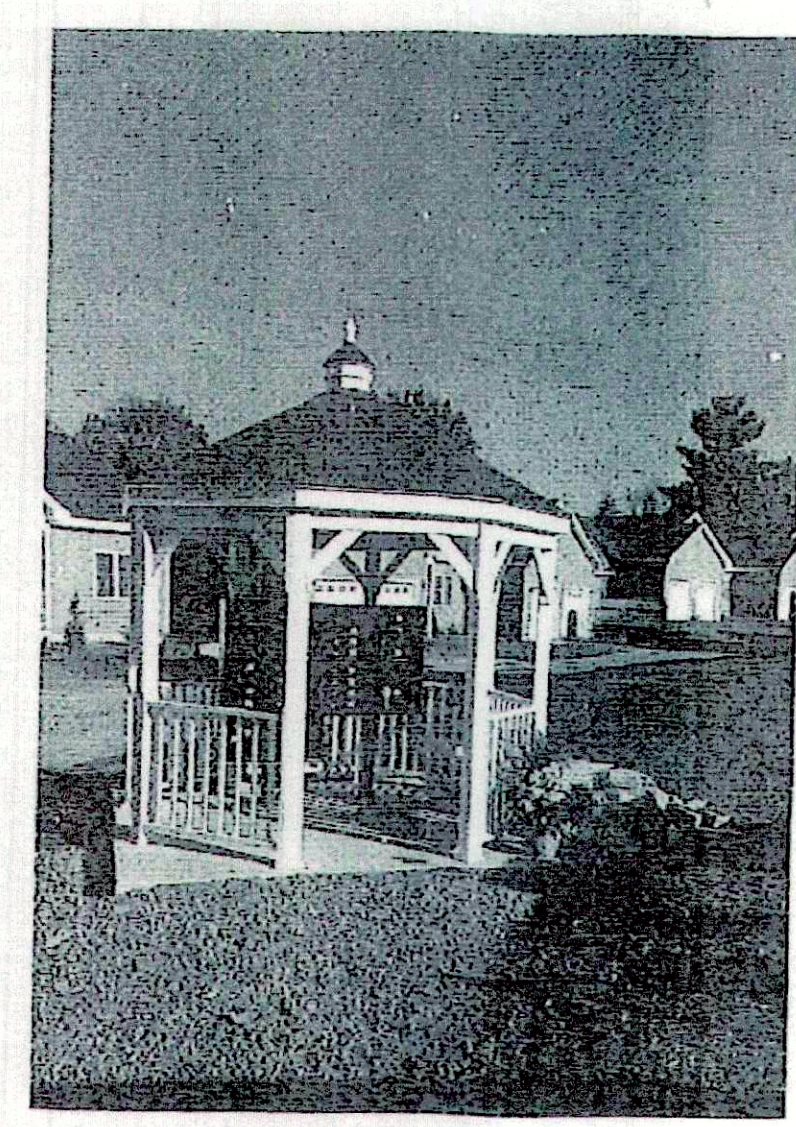
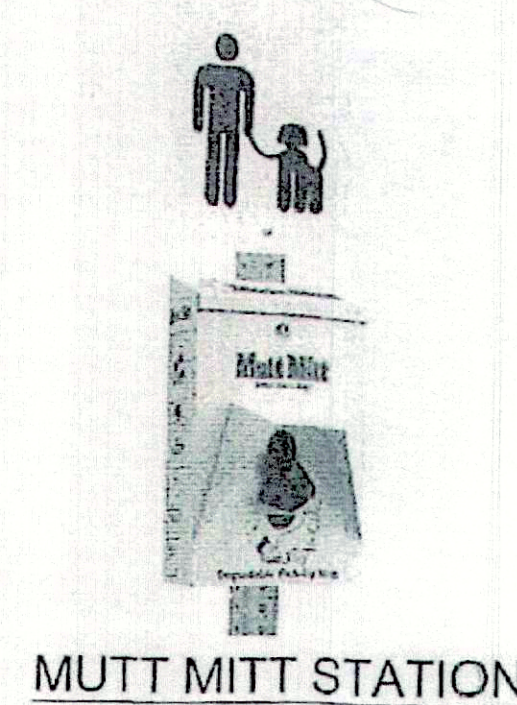


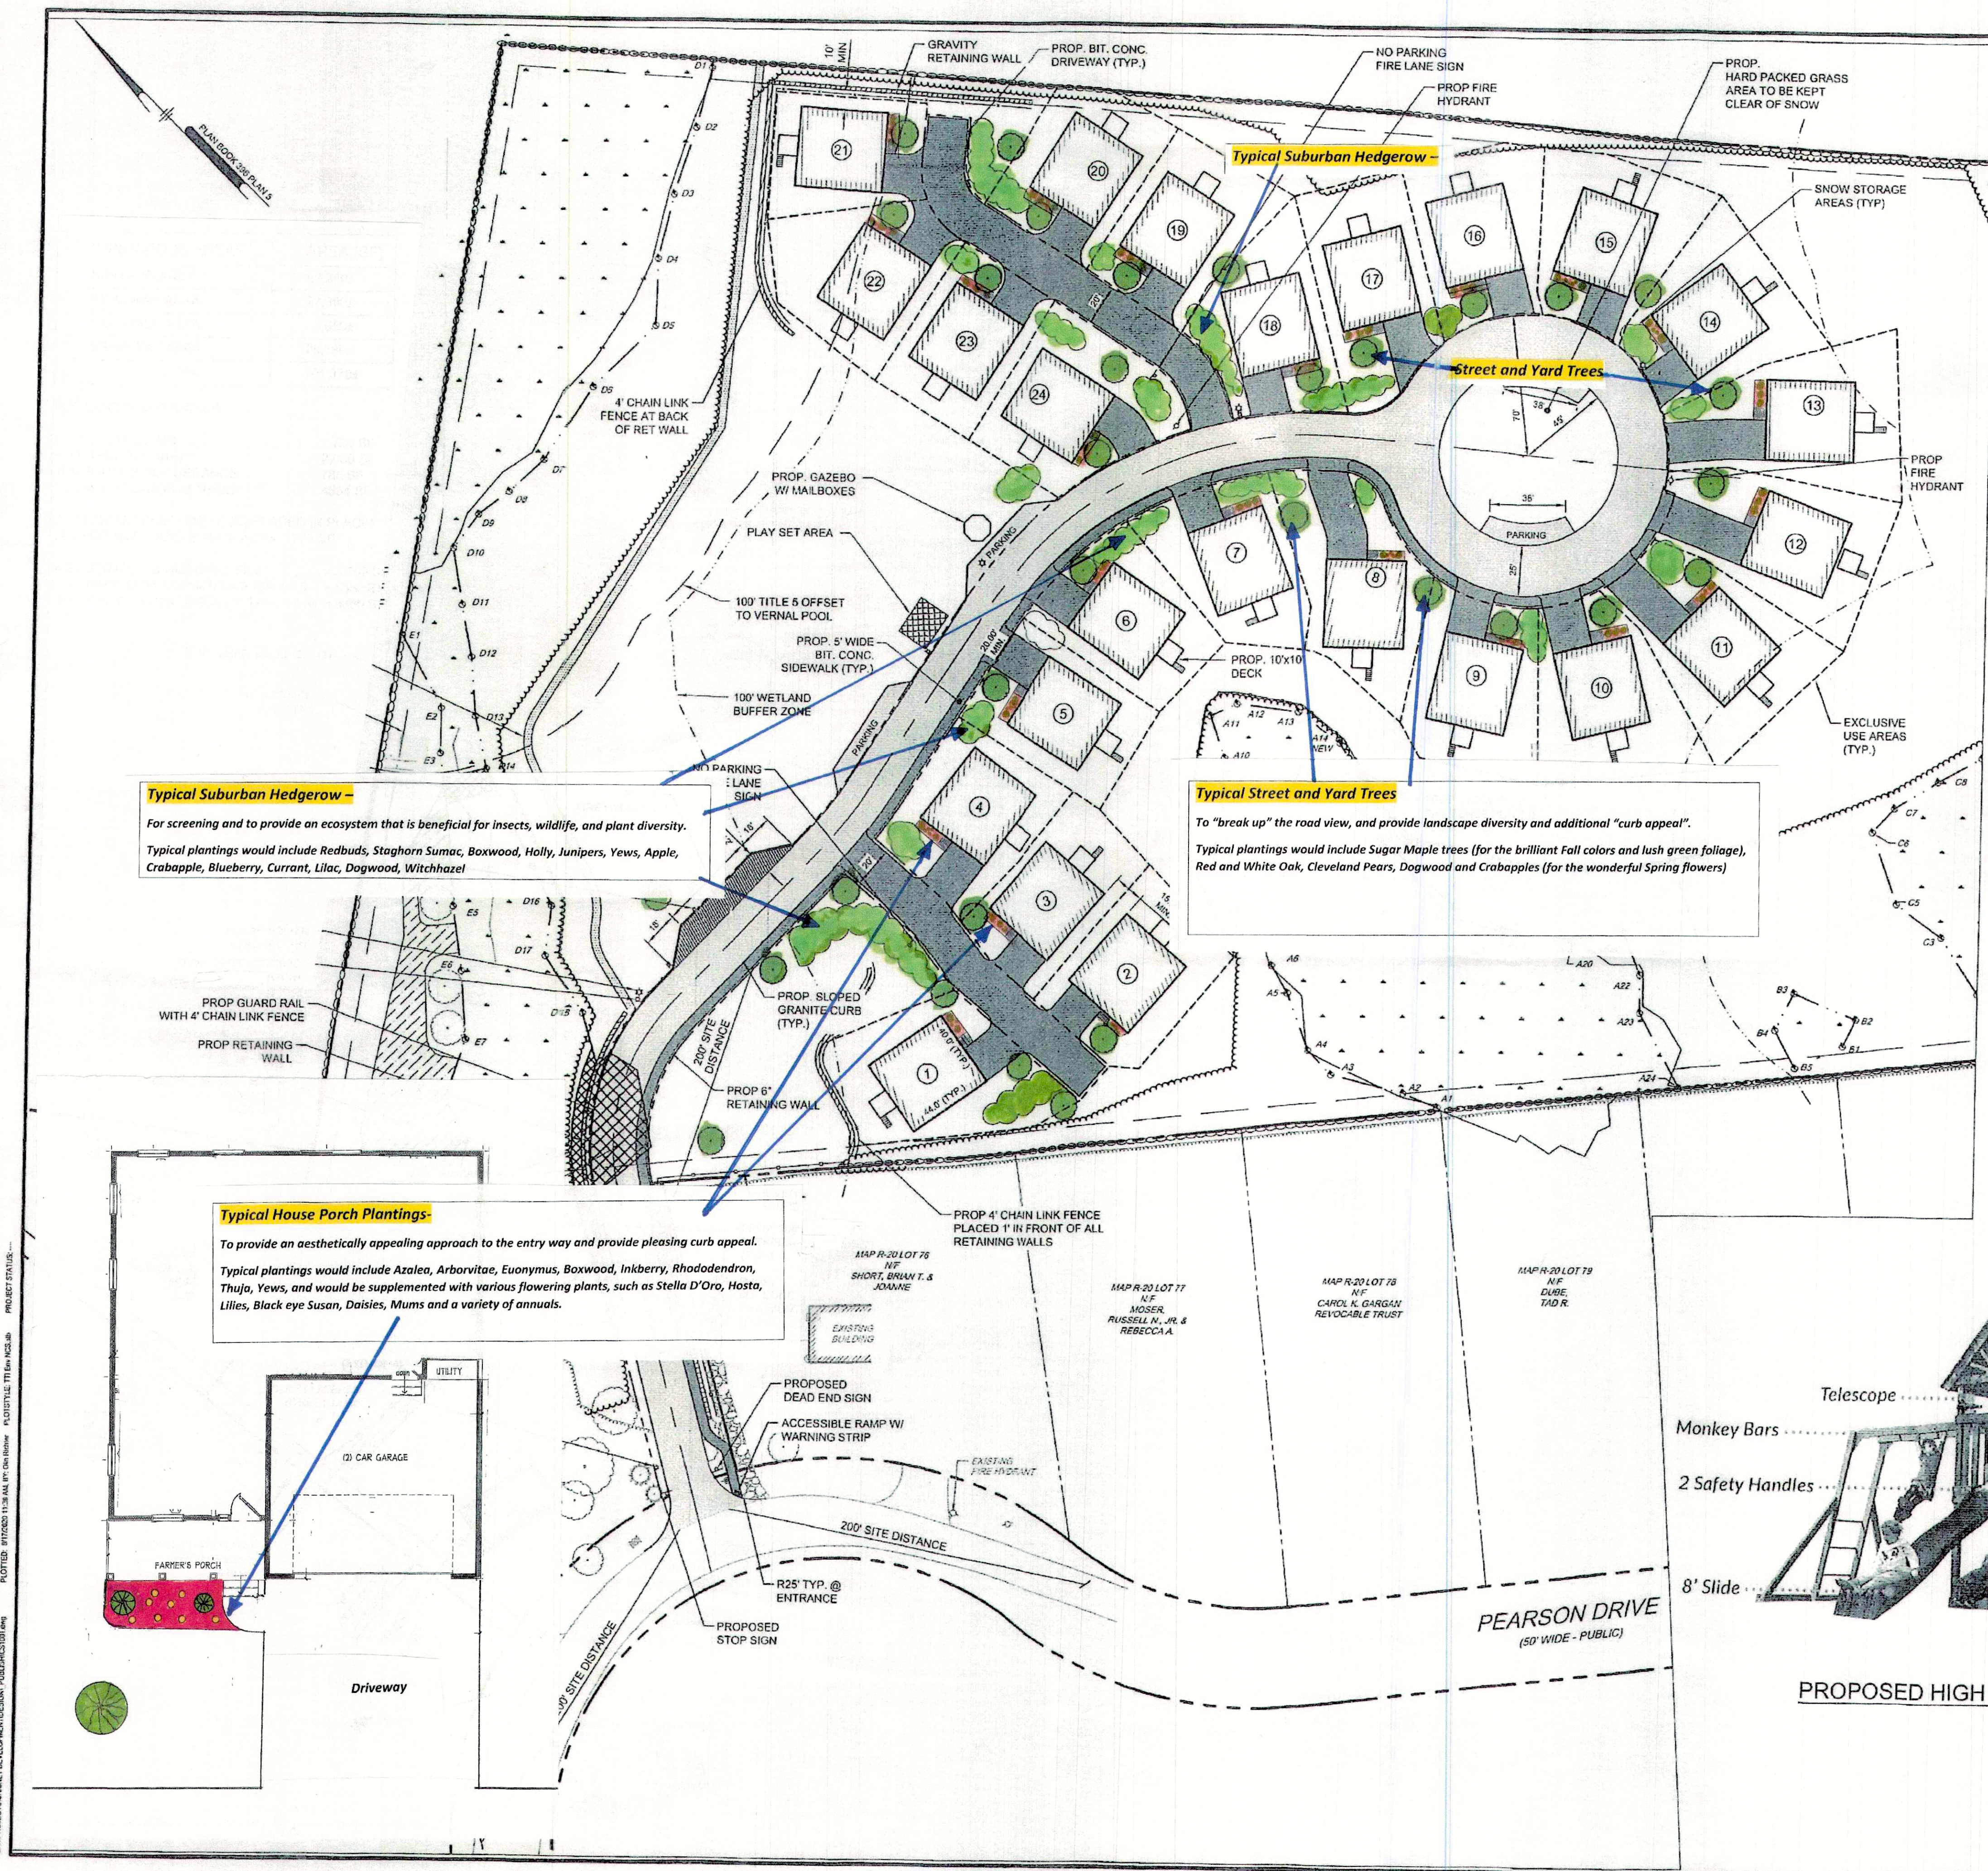

NOT FOR CONSTRUCTION

THE VILLAGE AT CRICKET LANE		CRICKET ROAD DEVELOPMENT, LLC	
BYFIELD (NEWBURY), MA 01922		92 MIDDLESEX ROAD	
ASSESSOR'S MAP R-20 LOT 75		TYNGBOROUGH, MA 01873	
PROJECT	15-1516	DATE	2020-08-10
DRAWING SCALE	AS NOTED	DRAWN BY	OKIR
APPROVED BY	BCO	DATE	08/05/2020
SHEET		OF 19	